




GROUND FLOOR

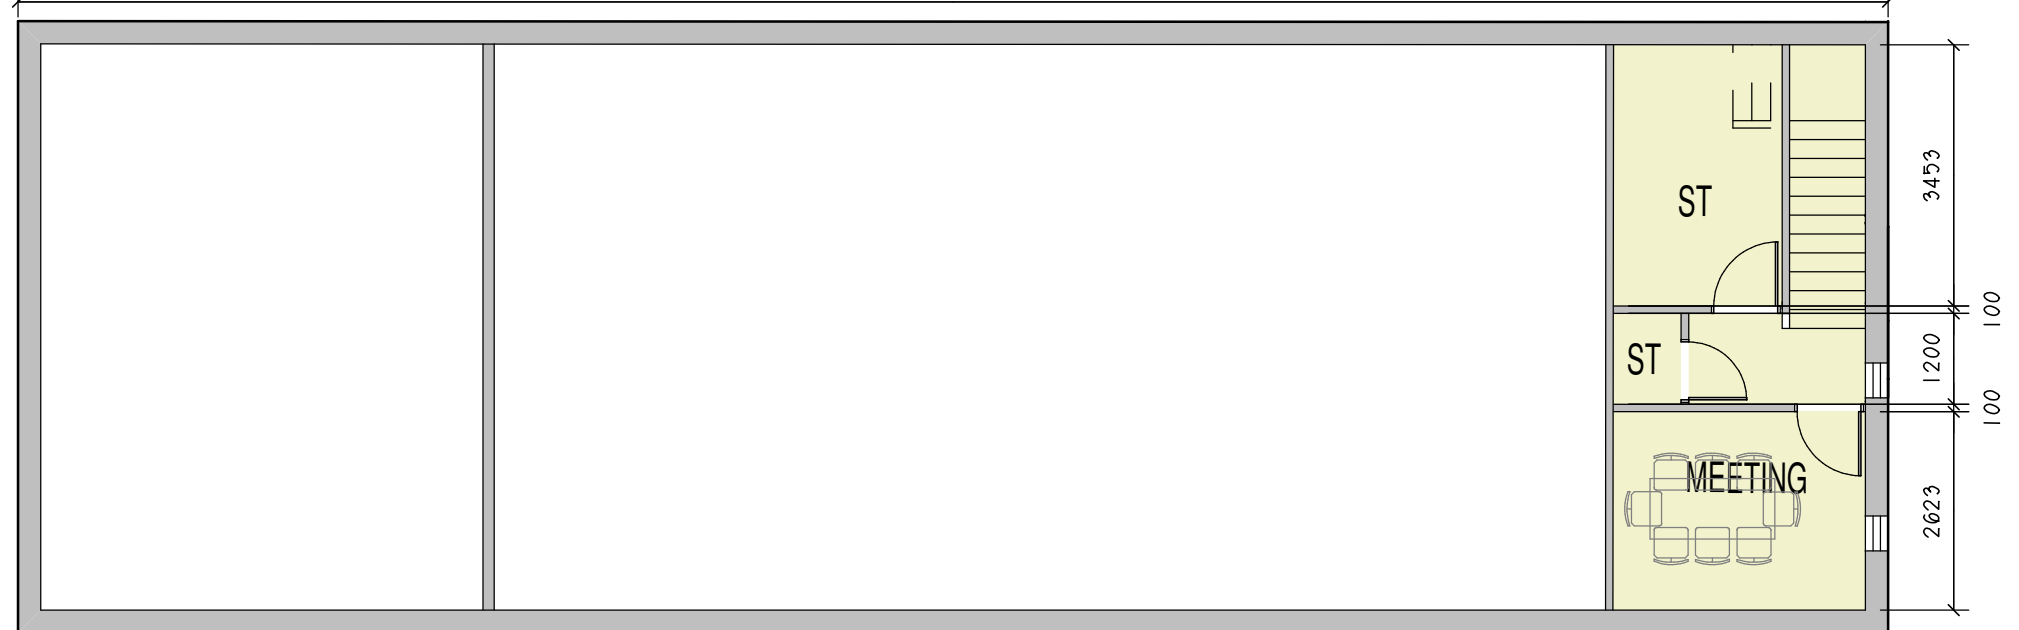

FIRST FLOOR

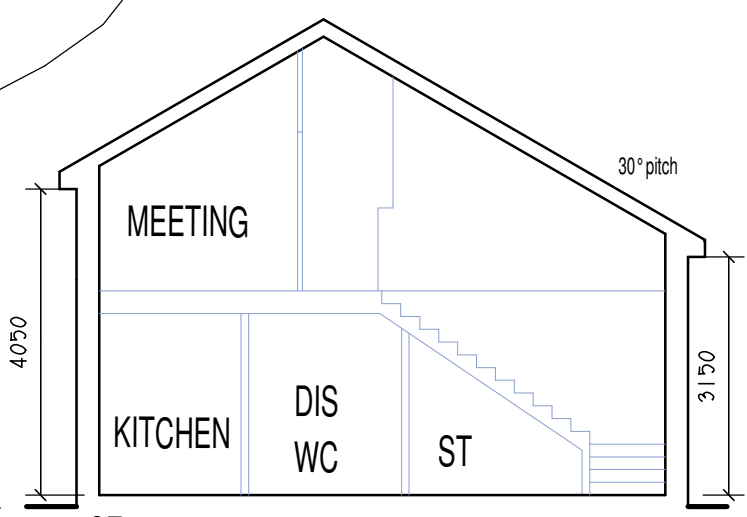

SECTION

 

Scale 1:100


S. P. Faizey
Chartered Architects
 1 Station Court, Girton Road,
 Cannock, Staffs WS11 0EJ
 Tel: 01543 466 447 • Fax: 01543 466 746
 E: arch@spfaizey.co.uk • W: www.spfaizey.co.uk

BDHT			
PROPOSED SCOUT HALL			
WOODROW LANE, CATSHILL			
FLOOR PLANS			
scale@A3	date	drawn	drawing
1:100	NOV 13	SPF	13036/SK3

Copyright of this drawing remains with S. P. Faizey Chartered Architects. Do not scale off drawing.