


• This drawing must not be scaled. All site dimensions must be physically checked on site prior to construction and fabrication.
 • This drawing must not be reproduced without full written consent of ONE Creative environments.

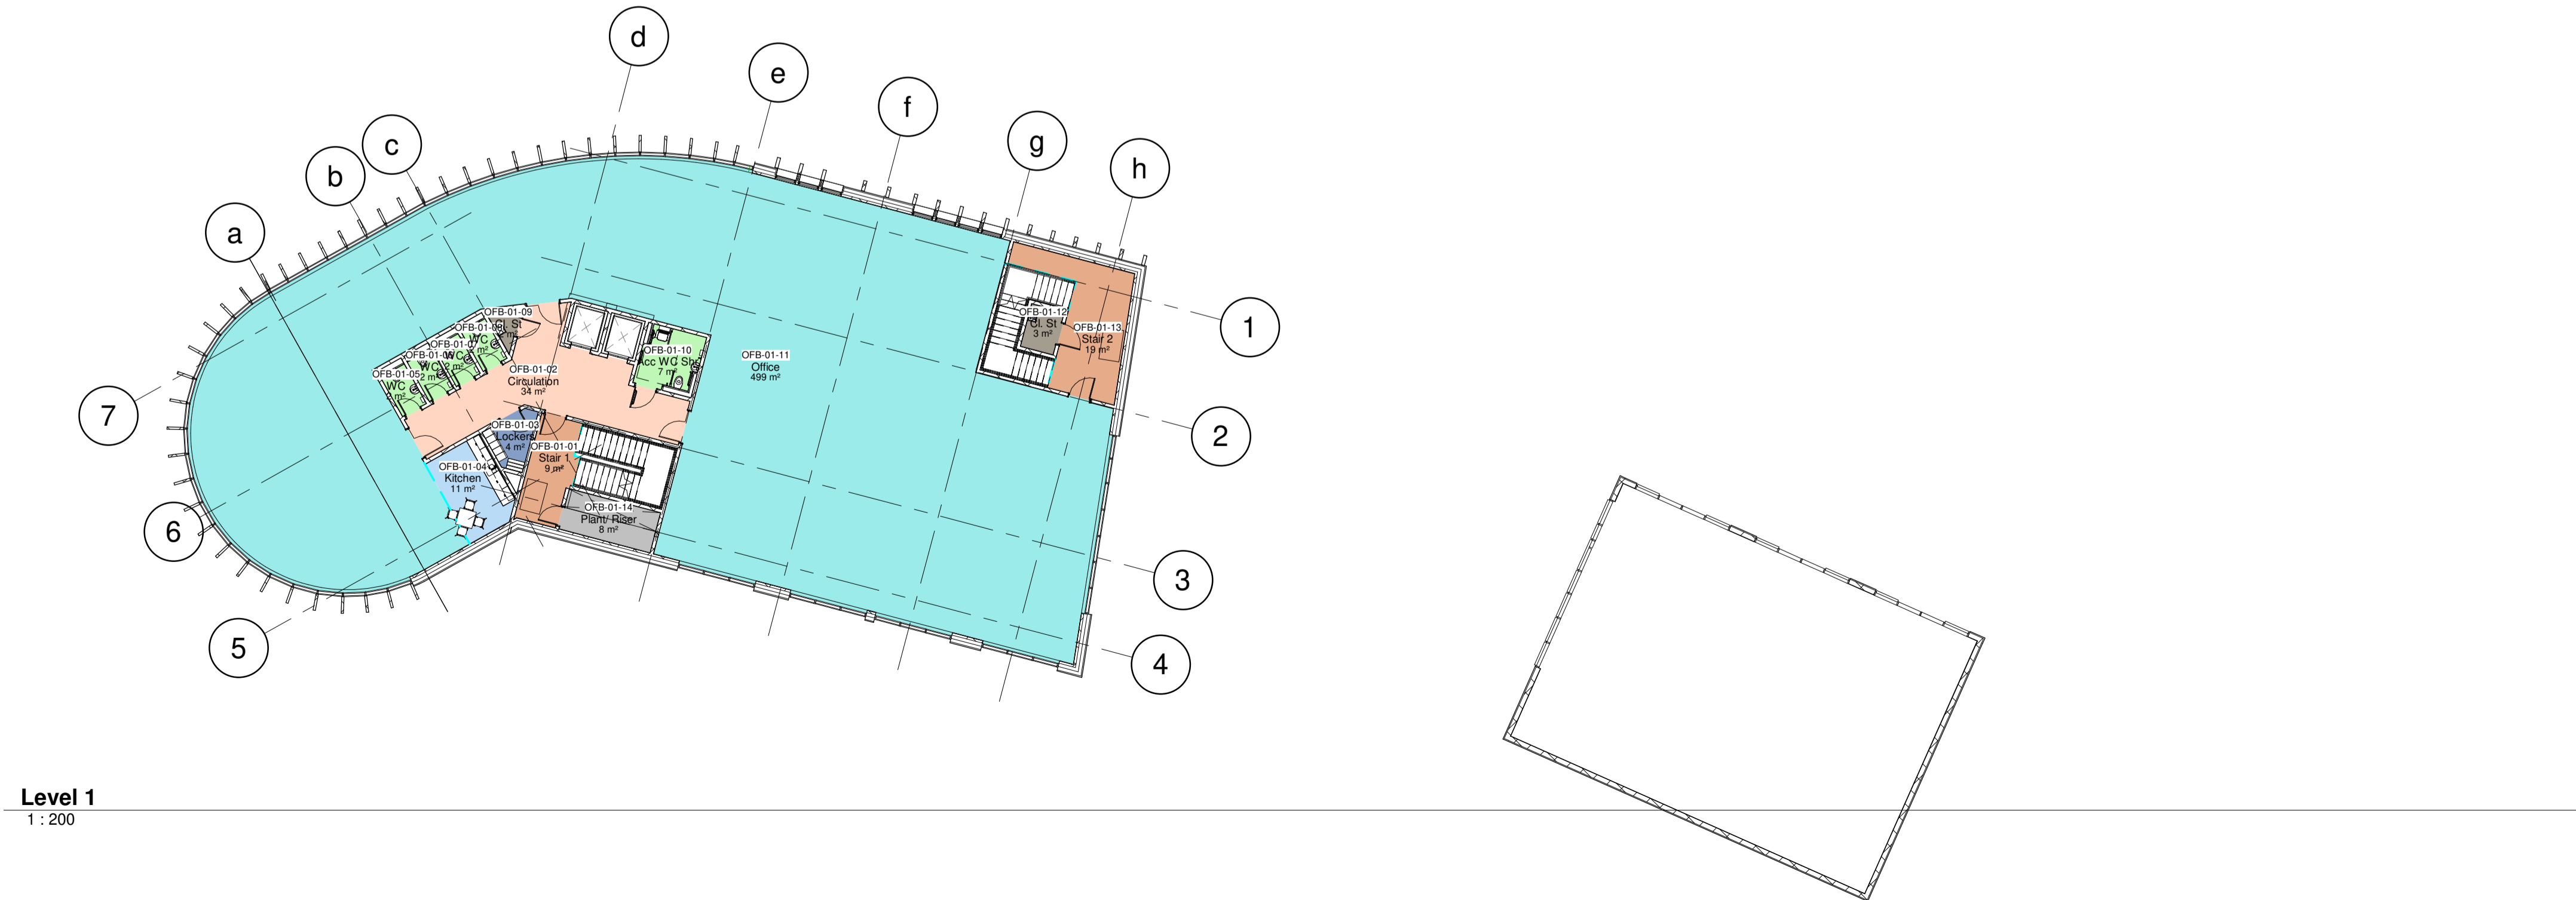

P02	BUILDING FOOTPRINT AMENDED TO AVOID EXISTING SEWER. FLOOR PLAN DEVELOPED	20.02.23	JT
REV	DESCRIPTION	DATE	BY

DESIGNER

Worcester 01905 362 300
 Birmingham 0121 312 3876
 London 0208 059 6526
 one1td.com

CLIENT

North Worcestershire edR The natural environment for business

PROJECT NUMBER
P1313

PROJECT TITLE
OLD MARKET HALL SITE BROMSGROVE

DRAWN BY: Becki Smith	POSITION: Associate	DATE: 23/01/2023
CHECKED BY: Mark Martin	POSITION: Director	DATE: 20/02/2023
APPROVED FOR ISSUE BY: Mark Martin	POSITION: Director	DATE: 20/02/2023

DRAWING TITLE
GROUND & FIRST FLOOR PLANS OPTION 1A

DRAWING STATUS S2 - SUITABLE FOR INFORMATION	DRAWING SIZE A1
SCALE 1 : 200	REVISION
DRAWING NUMBER OMH-ONE-OFB-ZZ-DR-A-101A P02	