
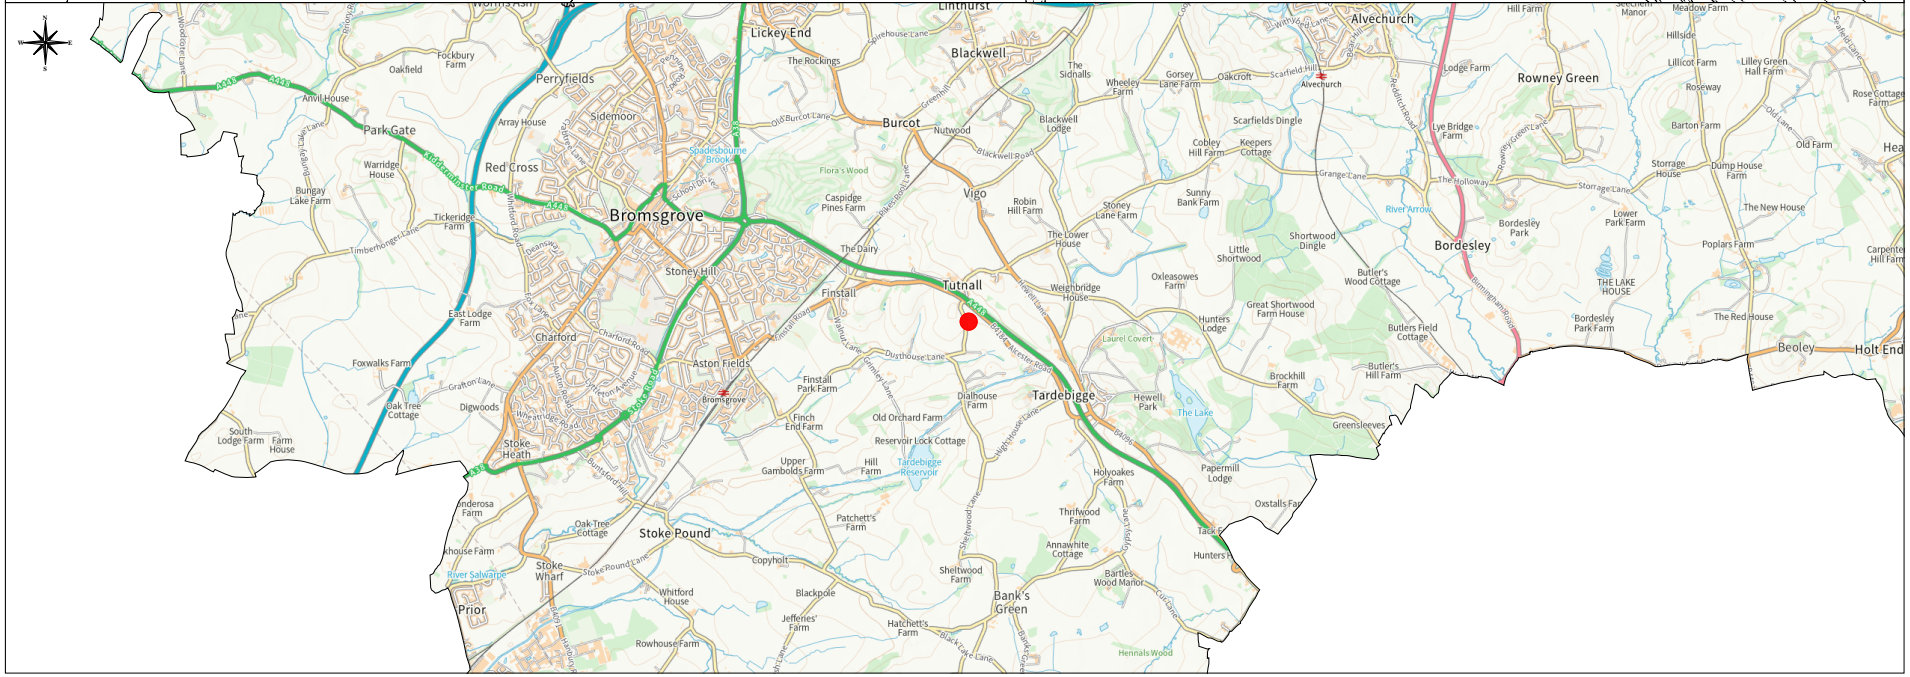


Appendix 1

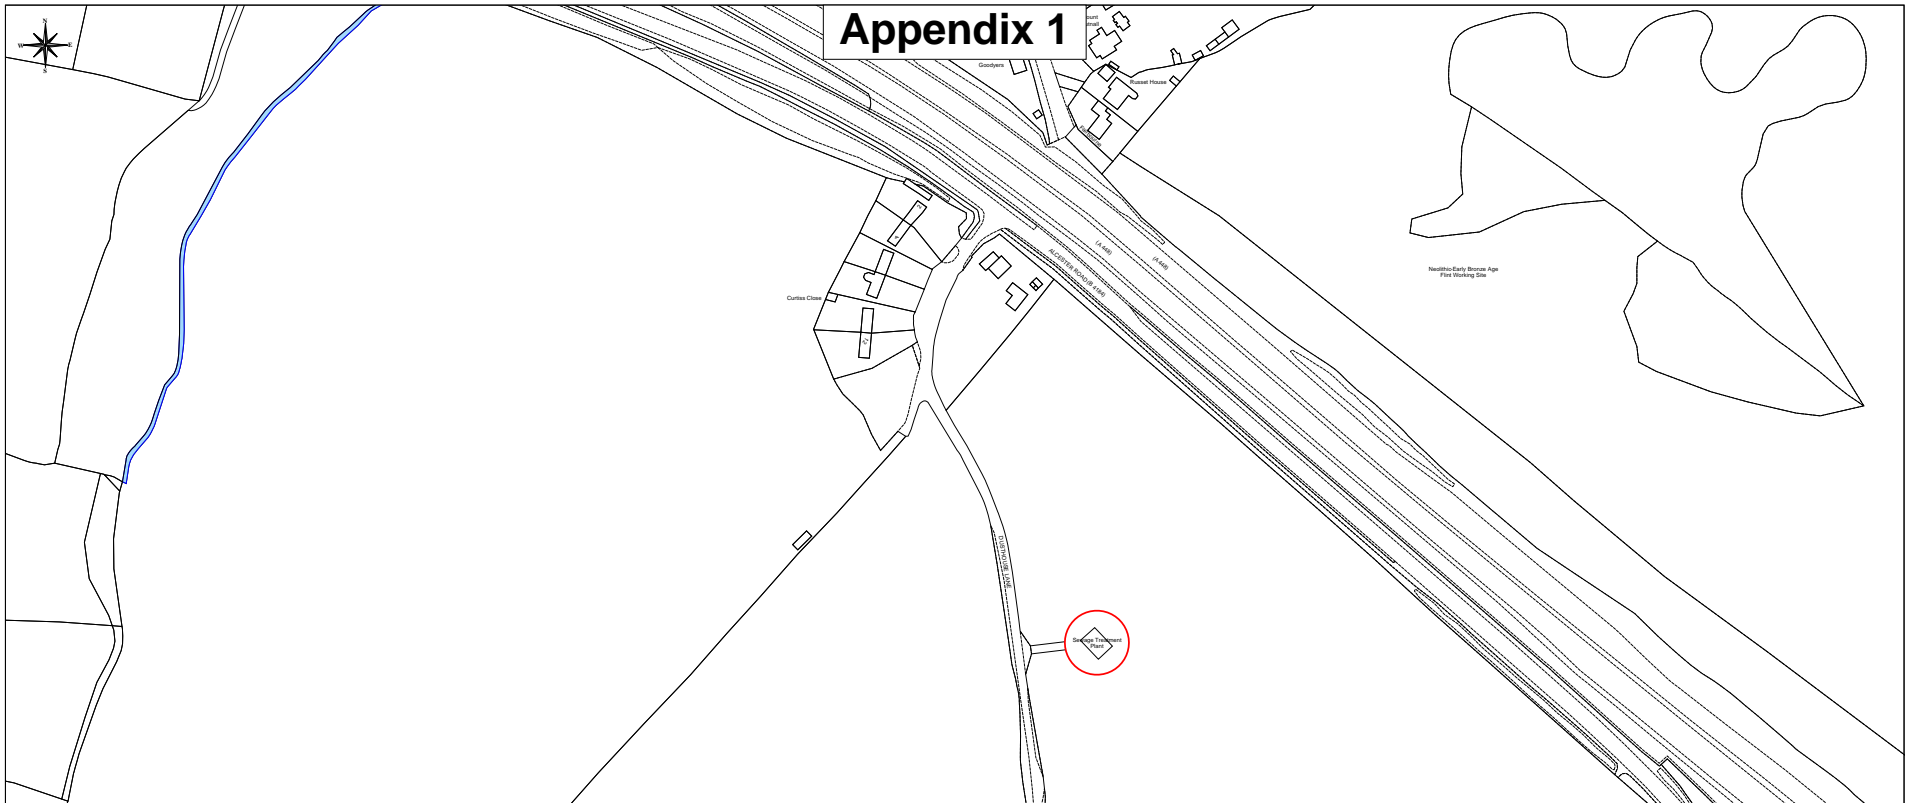

Project:		
Tutnall Sewage Treatment Plant Dusthouse Lane Bromsgrove		
Drawing:		
Location and Site Plan		
Drawn:	PTL	Scale: 1/1250 and 1/25,000 @ A1
Surveyed:	OS	Date: Mar 2022
Drawing No: P2240/3		
Engineering and Design Services		
Town Hall Walter Stranz Square Redditch Worcestershire B98 8AH		

Date	Rev	Details

REDDITCH BOROUGH COUNCIL

www.redditchbc.gov.uk

Bromsgrove District Council

www.bromsgrove.gov.uk

© Crown Copyright and database rights 2022
 Ordnance Survey 10004257