


NOTES

Layouts subject to further site surveys

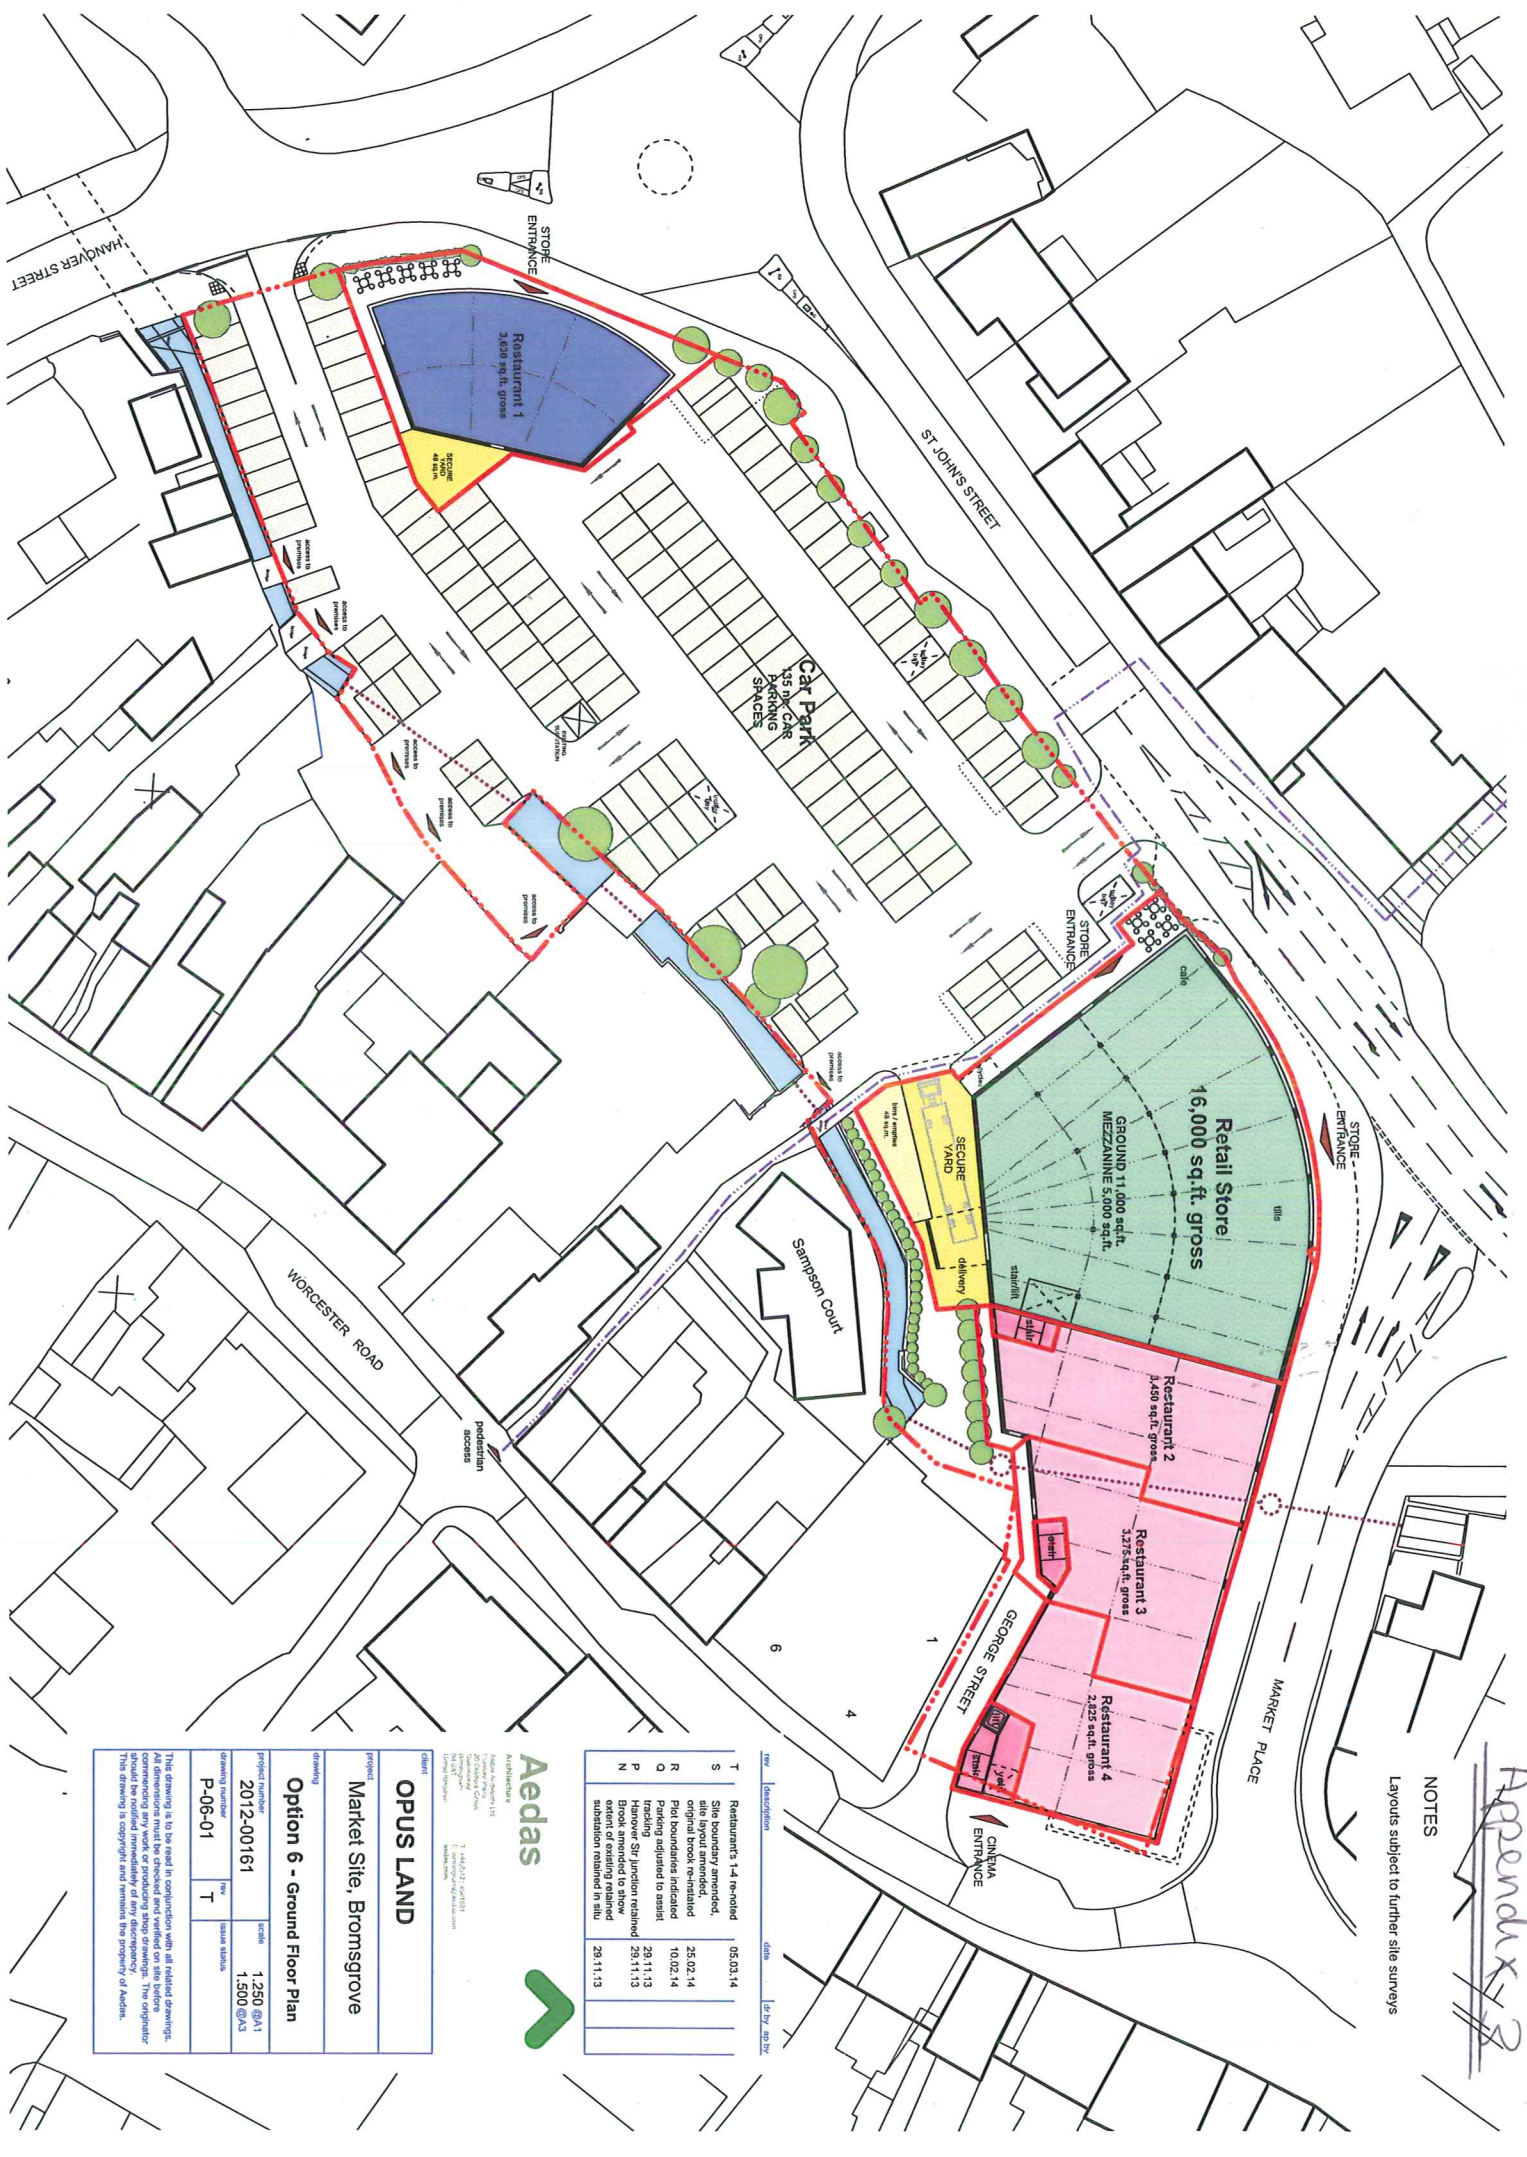

rev.	description	date	let by	no by
T	Restaurants 1-4 re-proposed	05.03.14		
S	Site boundary amended, site layout re-proposed, original block re-instated	25.02.14		
R	Plot boundaries indicated	10.02.14		
Q	Parking adjusted to assist trucking	28.11.13		
P	Remove 5th junction retained	29.11.13		
N	Extent of existing retained substitution retained in situ	29.11.13		



**OPUS LAND**  
Market Site, Bromsgrove

drawing  
**Option 6 - Ground Floor Plan**

project number	2012-00161	scale	1:250 @A1
drawing number	P-06-01	sheet status	1:500 @A3
rev.	T		

This drawing is to be read in conjunction with all related drawings. All dimensions must be checked and verified on site before construction. The engineer should be notified immediately of any discrepancy. This drawing is copyright and remains the property of Aedas.