




• This drawing must not be scaled. All site dimensions must be physically checked on site prior to construction and fabrication.
 • This drawing must not be reproduced without full written consent of ONE Creative environments.

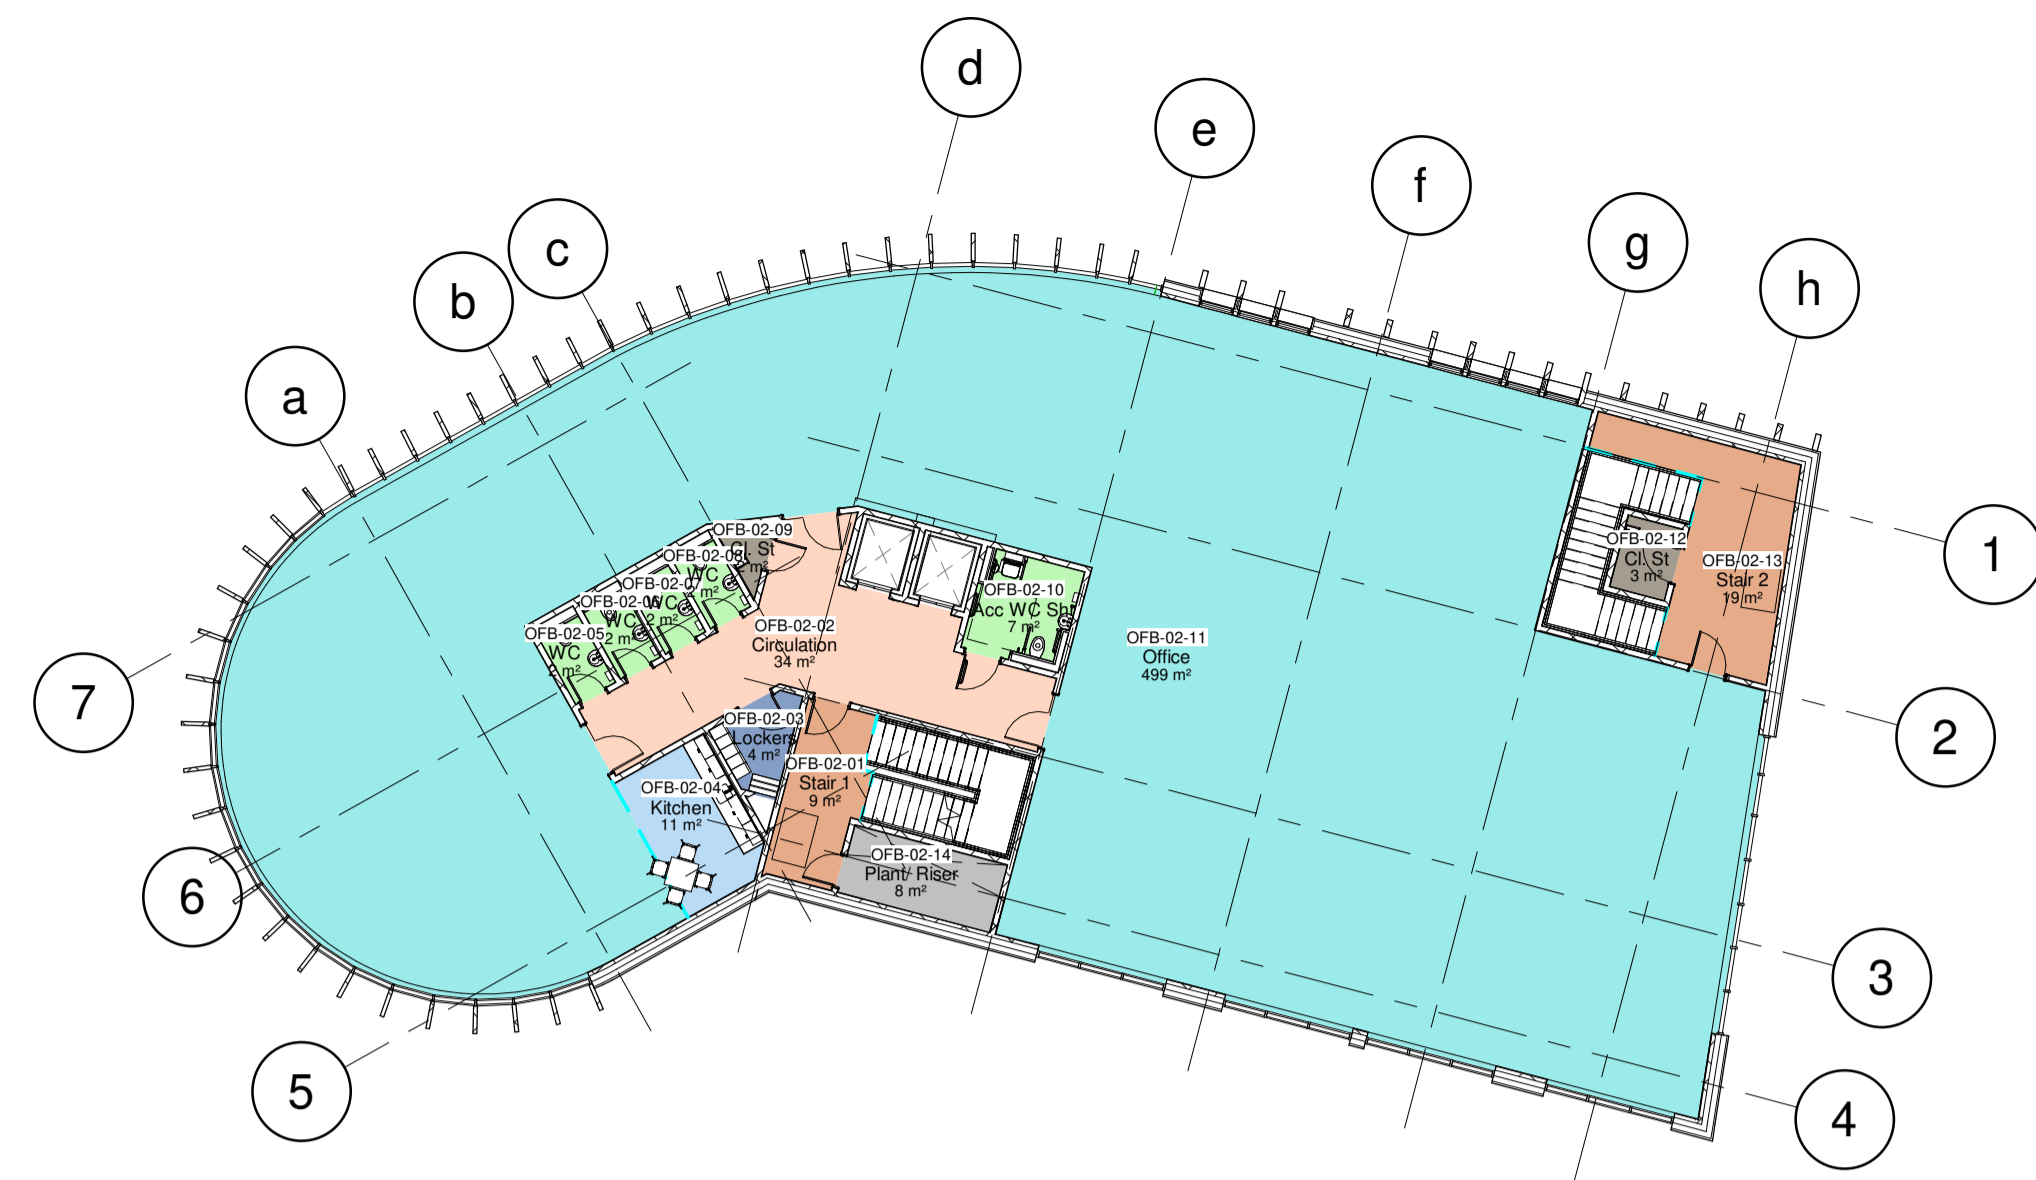

Level 2
1 : 200

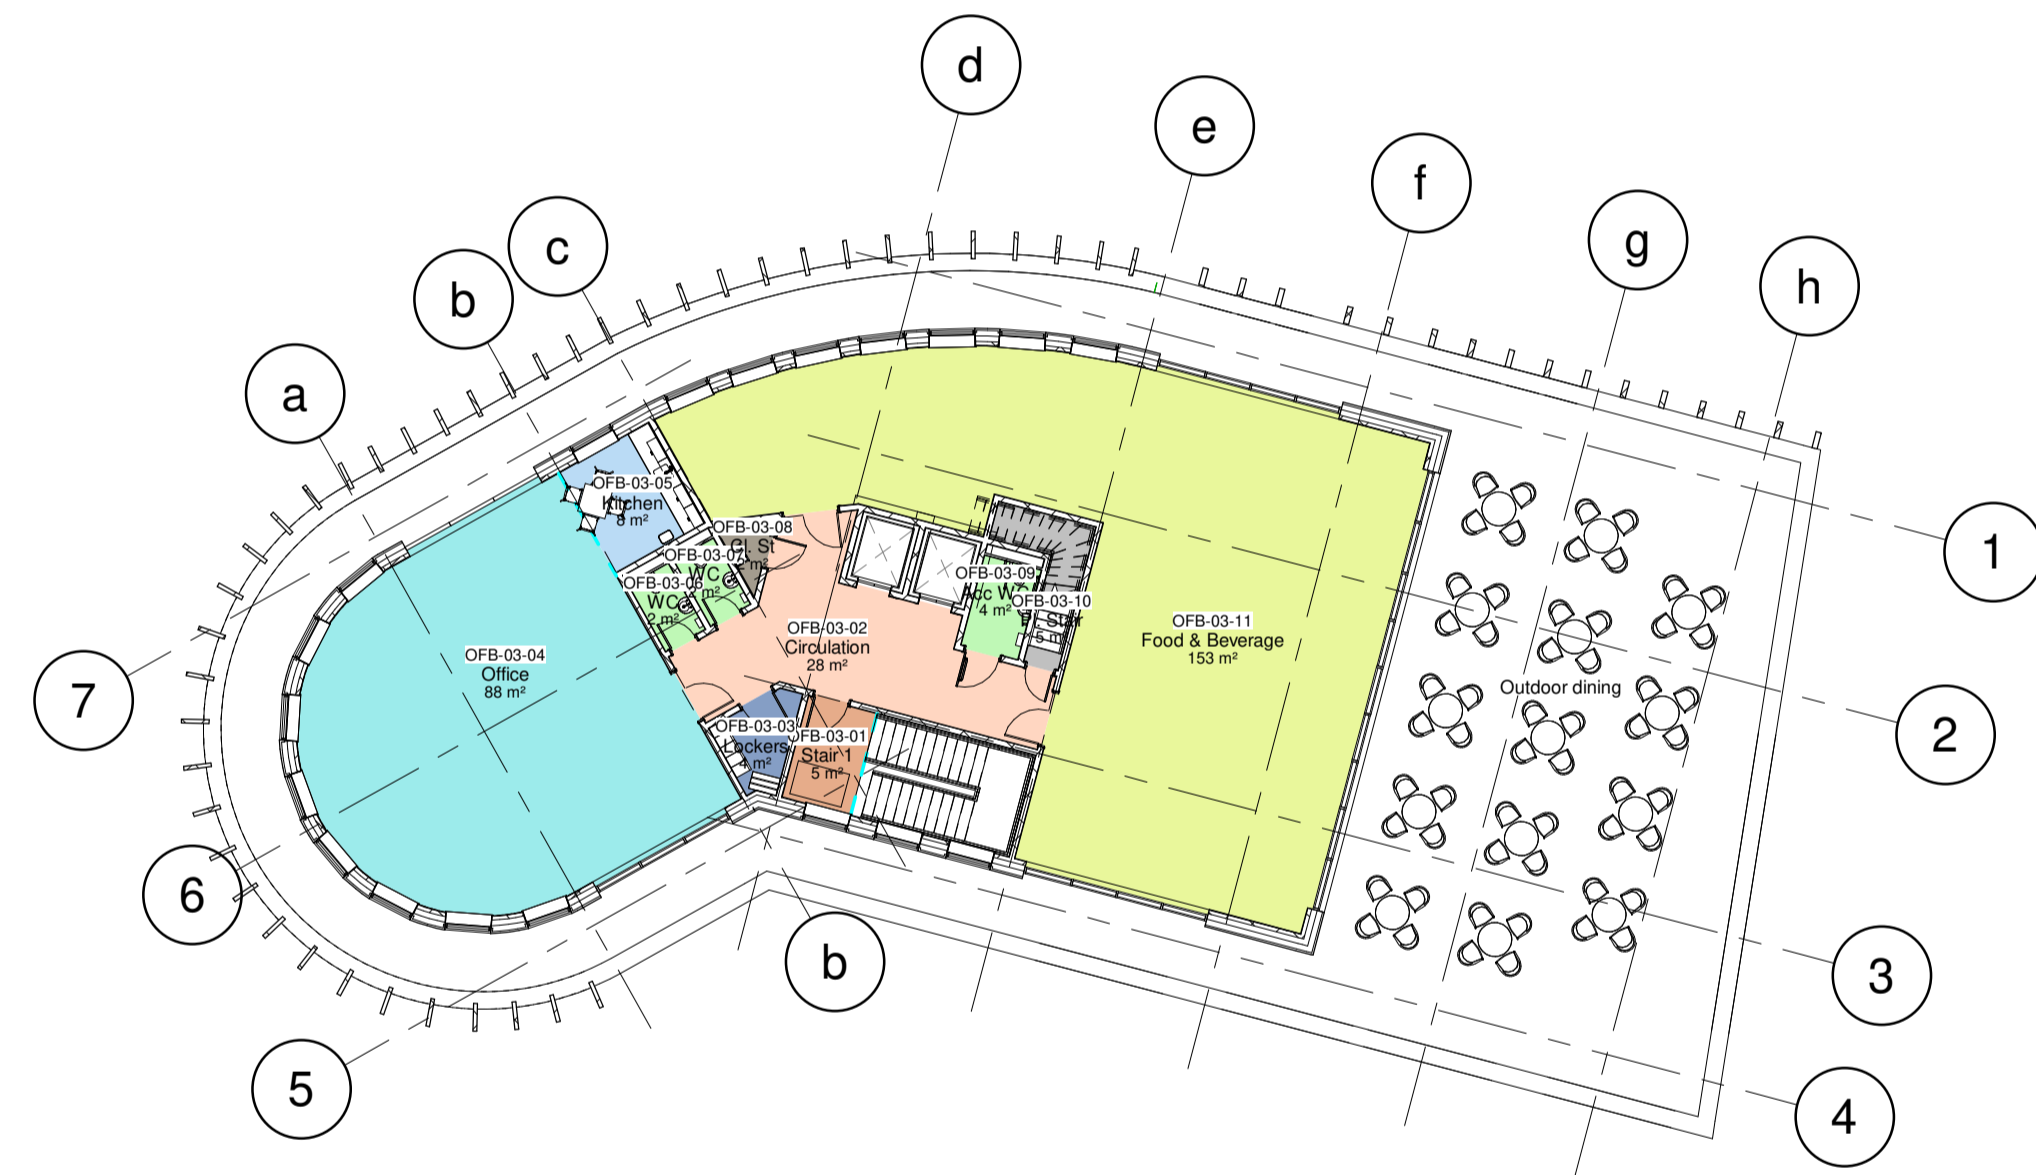

Level 3
1 : 200

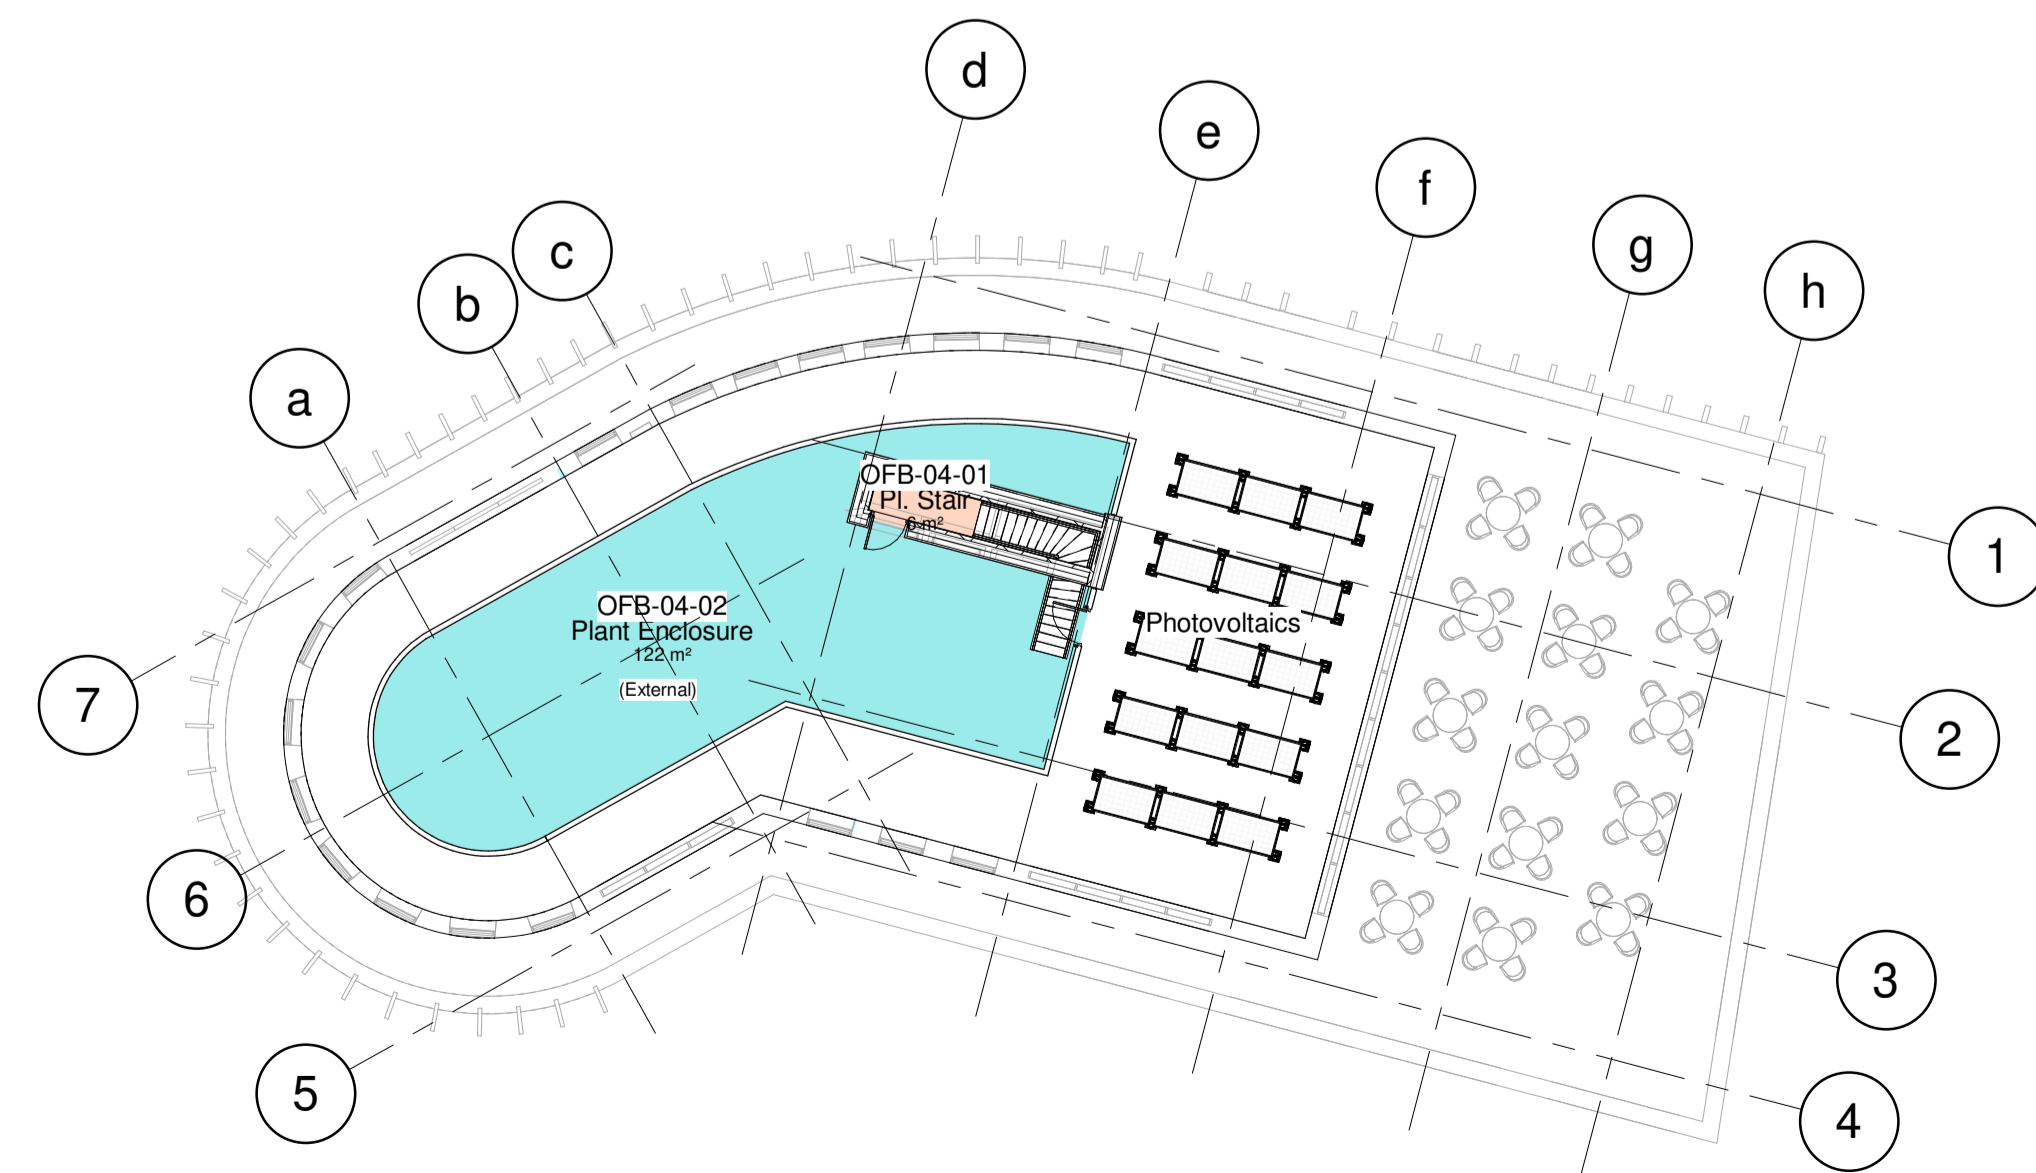

Level 4
1 : 200

PO2	BUILDING FOOTPRINT AMENDED TO AVOID EXISTING SEWER. FLOOR PLAN DEVELOPED	20.02.23	JT
REV	DESCRIPTION	DATE	BY

DESIGNER



Worcester 01905 362 300
 Birmingham 0121 312 3876
 London 0208 059 6526
 onetd.com

CLIENT



PROJECT NUMBER

P1313

PROJECT TITLE

OLD MARKET HALL SITE BROMSGROVE

DRAWN BY:	POSITION:	DATE:
Becki Smith	Associate	23/01/2023
CHECKED BY:	POSITION:	DATE:
Mark Martin	Director	20/02/2023
APPROVED FOR ISSUE BY:	POSITION:	DATE:
Mark Martin	Director	20/02/2023

DRAWING TITLE

SECOND & THIRD FLOOR PLANS
OPTION 1A

DRAWING STATUS

S2 - SUITABLE FOR INFORMATION

SCALE 1 : 200
 DRAWING SIZE A1

DRAWING NUMBER

OMH-ONE-OFB-ZZ-DR-A-111A P02

© Copyright of ONE Creative environments. No reproduction without written consent from ONE Creative environments.