




HIGH STREET


LICENSING KEY:

- EXIT Illuminated Fire Exit sign
- C Break glass call point for fire alarm in accordance with BS5839
- FD30 Fire door to provide min. 30 minutes fire protection
- FD30S Fire door to provide min. 30 minutes fire protection and where restricted smoke leakage at ambient temperatures is needed.
- Area for consumption of intoxicating liquor
- Area for storage of liquor/bar counter
- Toilet accommodation
- Kitchen & staff areas
- FACP Fire Alarm Control Panel
- SD Smoke detector
- S Smoke detector/alarm
- HD Heat detector
- Alarm sounder
- EMG Emergency lighting in accordance with BS5266
- B Fire blanket 1m x 1m unless otherwise stated
- F 6 litre fire foam extinguisher
- DP 10kg dry powder fire extinguisher
- Total extent of licensed premises
- FDKL Fire door keep locked
- FDKC Fire door keep closed

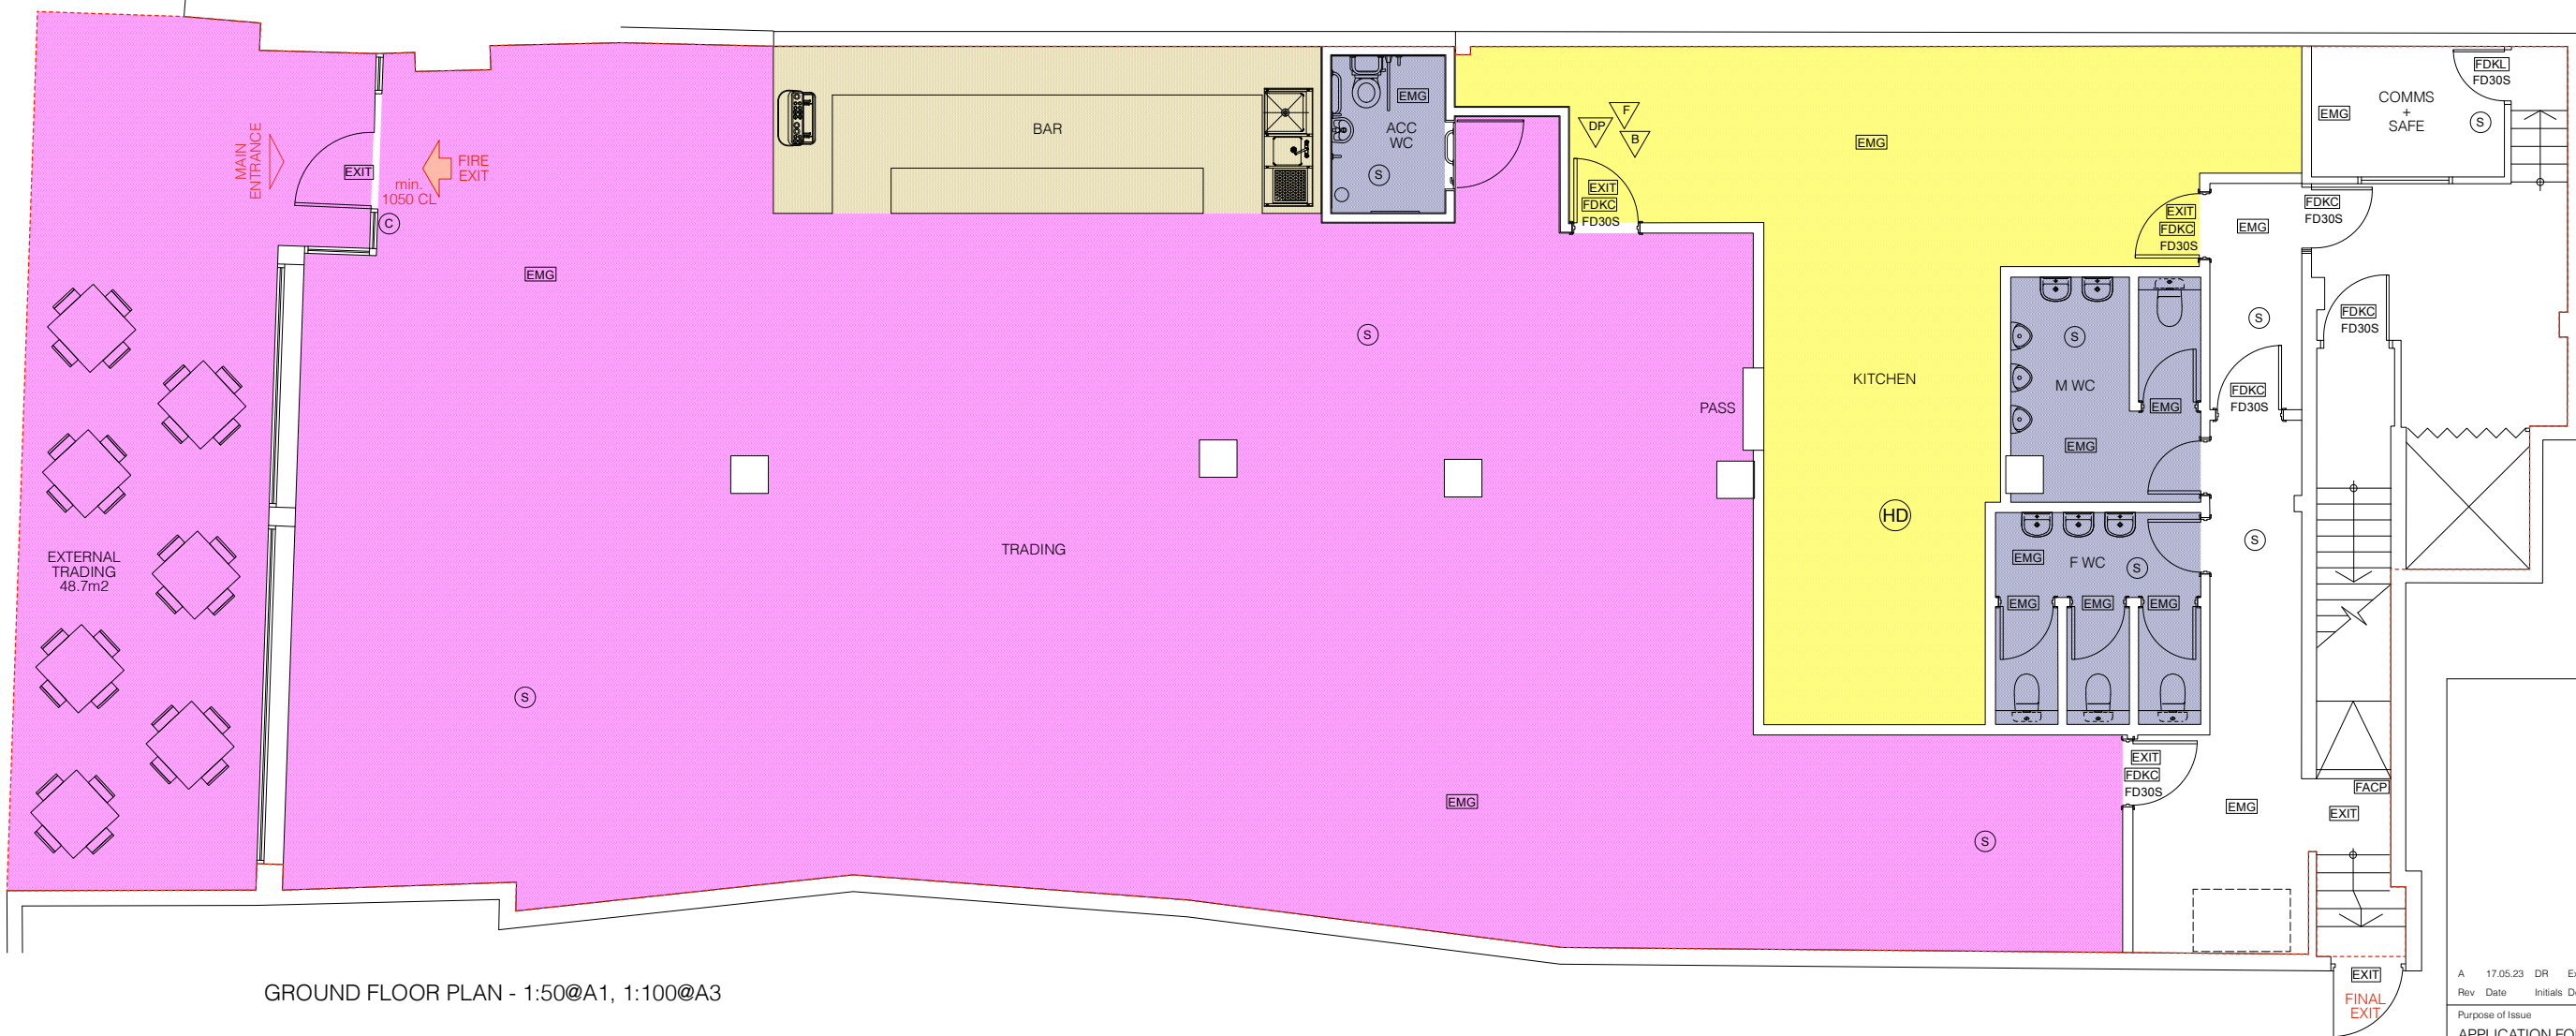

GROUND FLOOR PLAN - 1:50@A1, 1:100@A3

NOTE: Layout as per LOUNGERS designed layout drawing Bromsgrove No1, dated 27/01/23

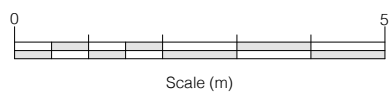

THE ENTIRE PREMISES MAY BE USED FOR THE SALE OF ALCOHOL AND THE PROVISION OF LATE NIGHT REFRESHMENT

A 17.05.23 DR External trading area added
 Rev Date Initials Details

Purpose of Issue
APPLICATION FOR PREMISES LICENSING

RICHARD PEDLAR ARCHITECTS
ARCHITECTURE • CONSERVATION • URBAN DESIGN

RPCA St Brandon's House 29 Great George Street
Bristol BS1 5QT • 0117 974 2612
www.rpca.co.uk • info@rpca.co.uk



Project **LOUNGE** at 58-59 High Street
Bromsgrove B61 8EX

Client Longuers UK Limited

Title Premises Licensing

Drawing No. **LNG4737.05A**

Scale 1:50@A1 1:100@A3 Date APR 2023