

Appendix 1

FIRE / ALARM	
	SMOKE DETECTOR MAINS
	SMOKE DETECTOR MAINS
	EMERGENCY LIGHT
	HEAT DETECTOR
	CALL POINT
	ILLUMINATED FIRE EXIT SIGN
	FIRE EXTINGUISHER
	WATER & CO2
	HALF HOUR FIRE RATED STUD WALL
	SALES TO STOCK ROOM DOOR
	VENTILATION
	SECURITY CAMERA
	SECURITY SPOT CONTROL MONITOR
LICENSING	
	BARRIER WALLS TO ENCLOSE OFF LICENCE WHEN CLOSED
	OFF LICENCE BLINDS TO ROAD
	OFF LICENCE BLINDS TO ROAD FITTED WITH LOCKS
	OFF LICENCE SALES AREA
	OUTLINE OF PREMISES TO BE LICENCED

REV	DESCRIPTION	DATE
1	ISSUED FOR PERMIT APPLICATION	01.05.12
2	ISSUED FOR PERMIT APPLICATION	01.05.12
3	ISSUED FOR PERMIT APPLICATION	01.05.12
4	ISSUED FOR PERMIT APPLICATION	01.05.12

sales area: 148 m² / 1592 ft²
stock area: 52 m² / 555 ft²
post office: n/a


project type:
 new store '12

store address:
 262 Station Rd
 Wythall
 Birmingham
 B47 6EY


store code: •
drawn by: d.Lowbridge
date: 01.05.12
scale: 1:100 @ A3

your local store
your local store
0121 708 3000

LICENCE PLAN
PROPOSED - [A3]
 dwg no: PR -
 job no: - 5

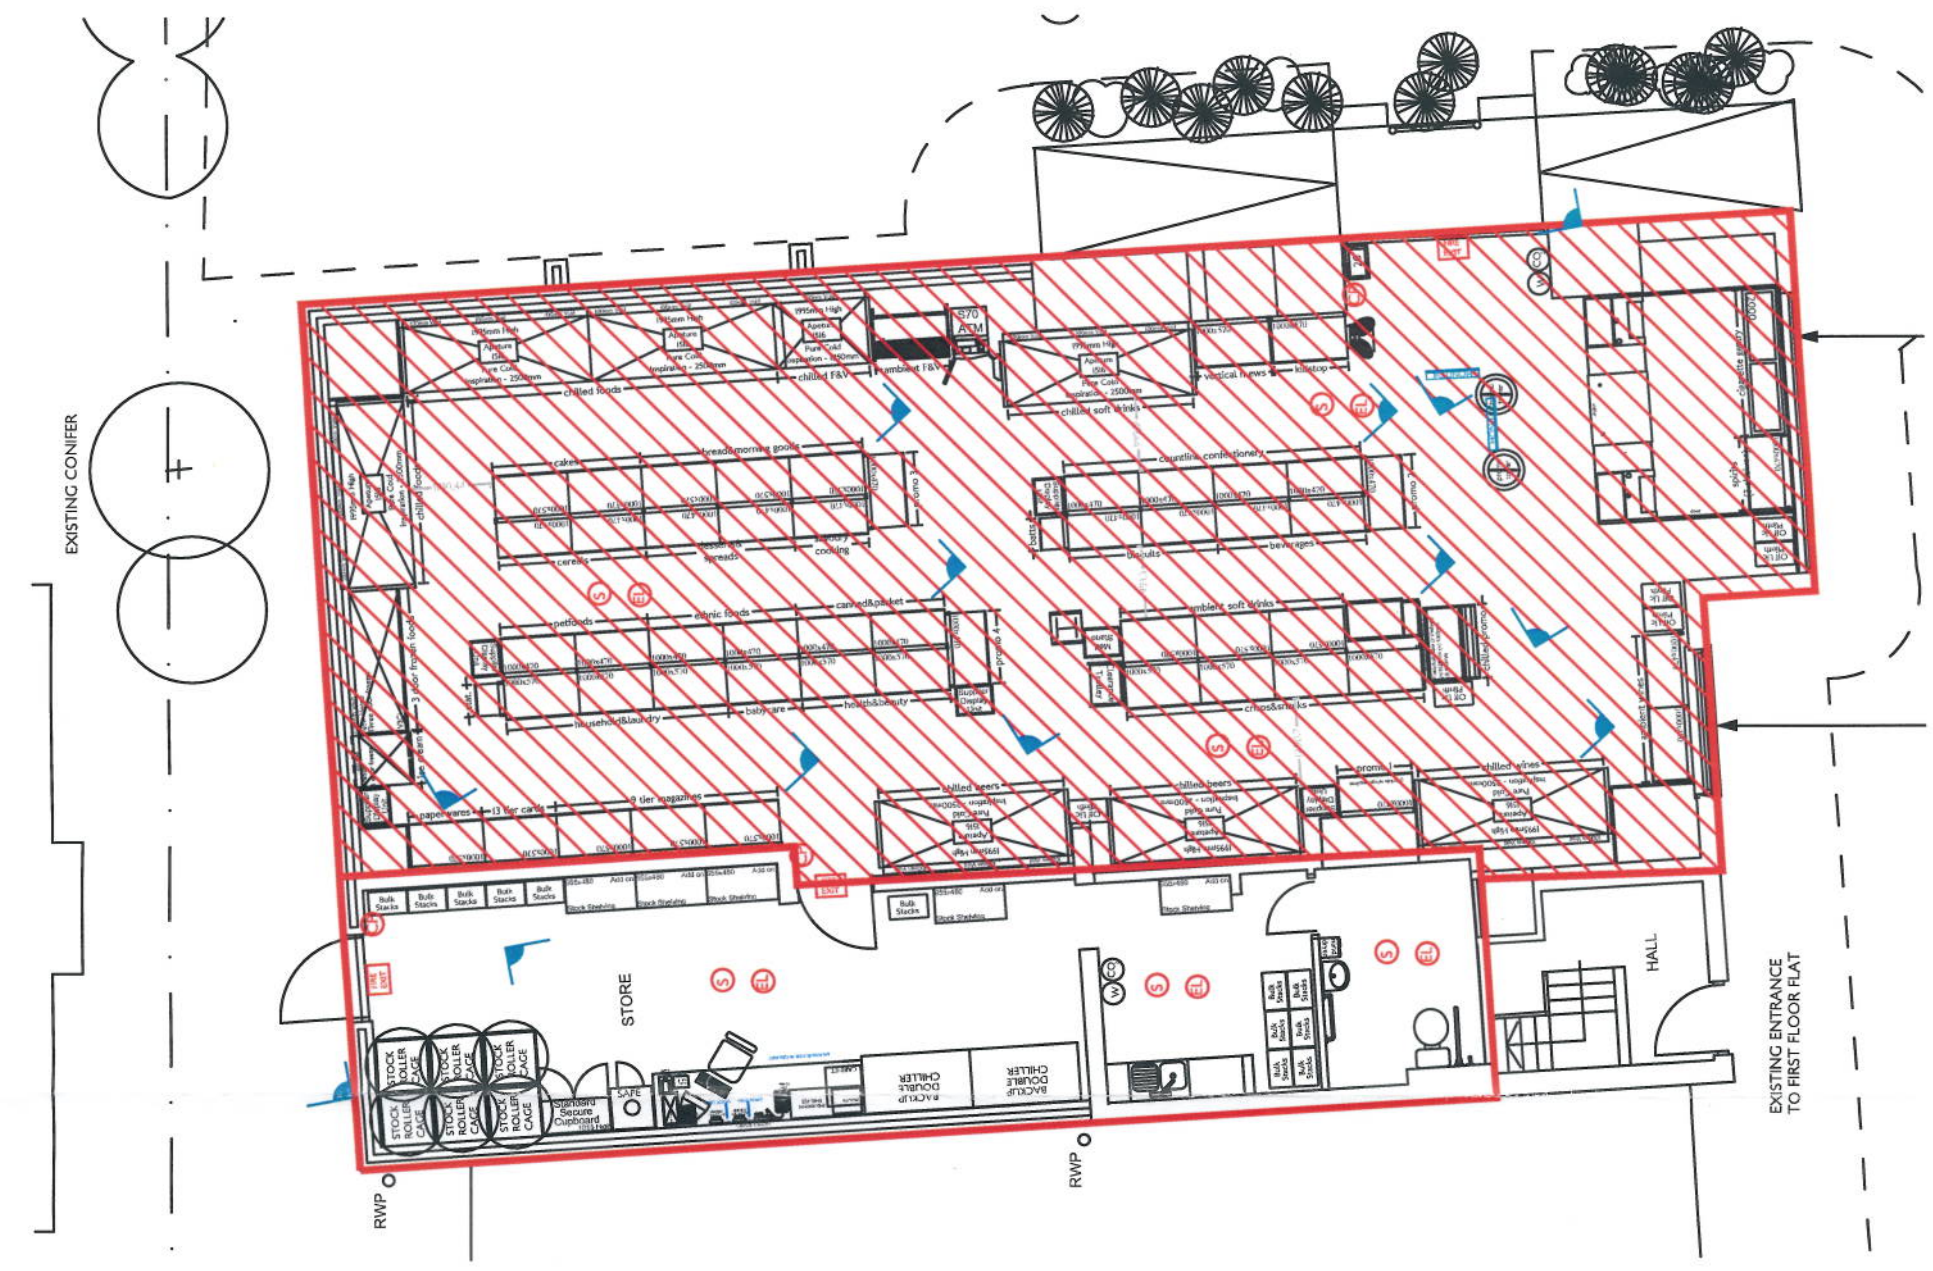

Proposed Unit Layout

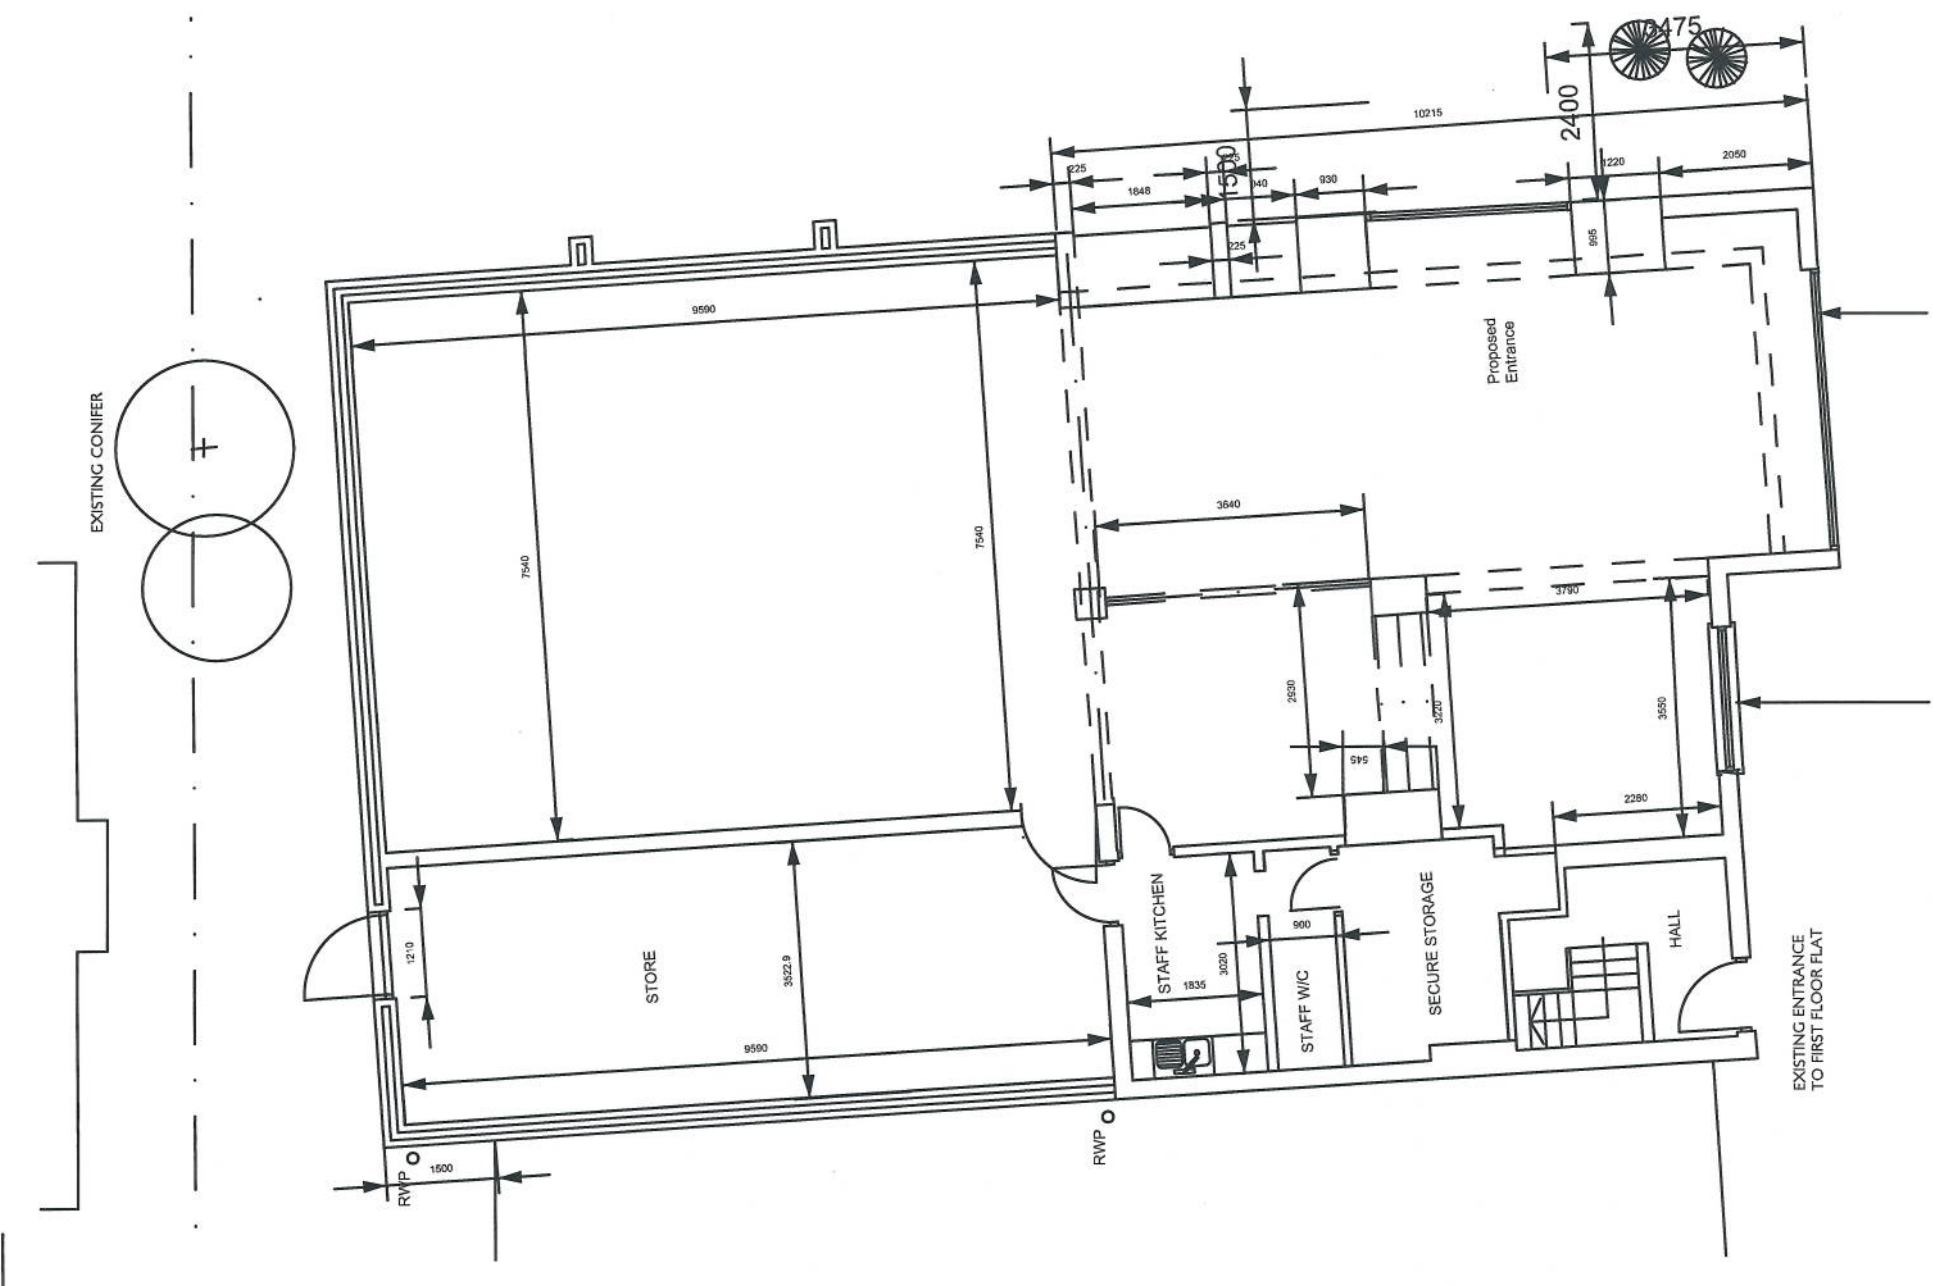

Existing Unit Layout