


Appendix 1

NOTES  
Layouts subject to further site surveys

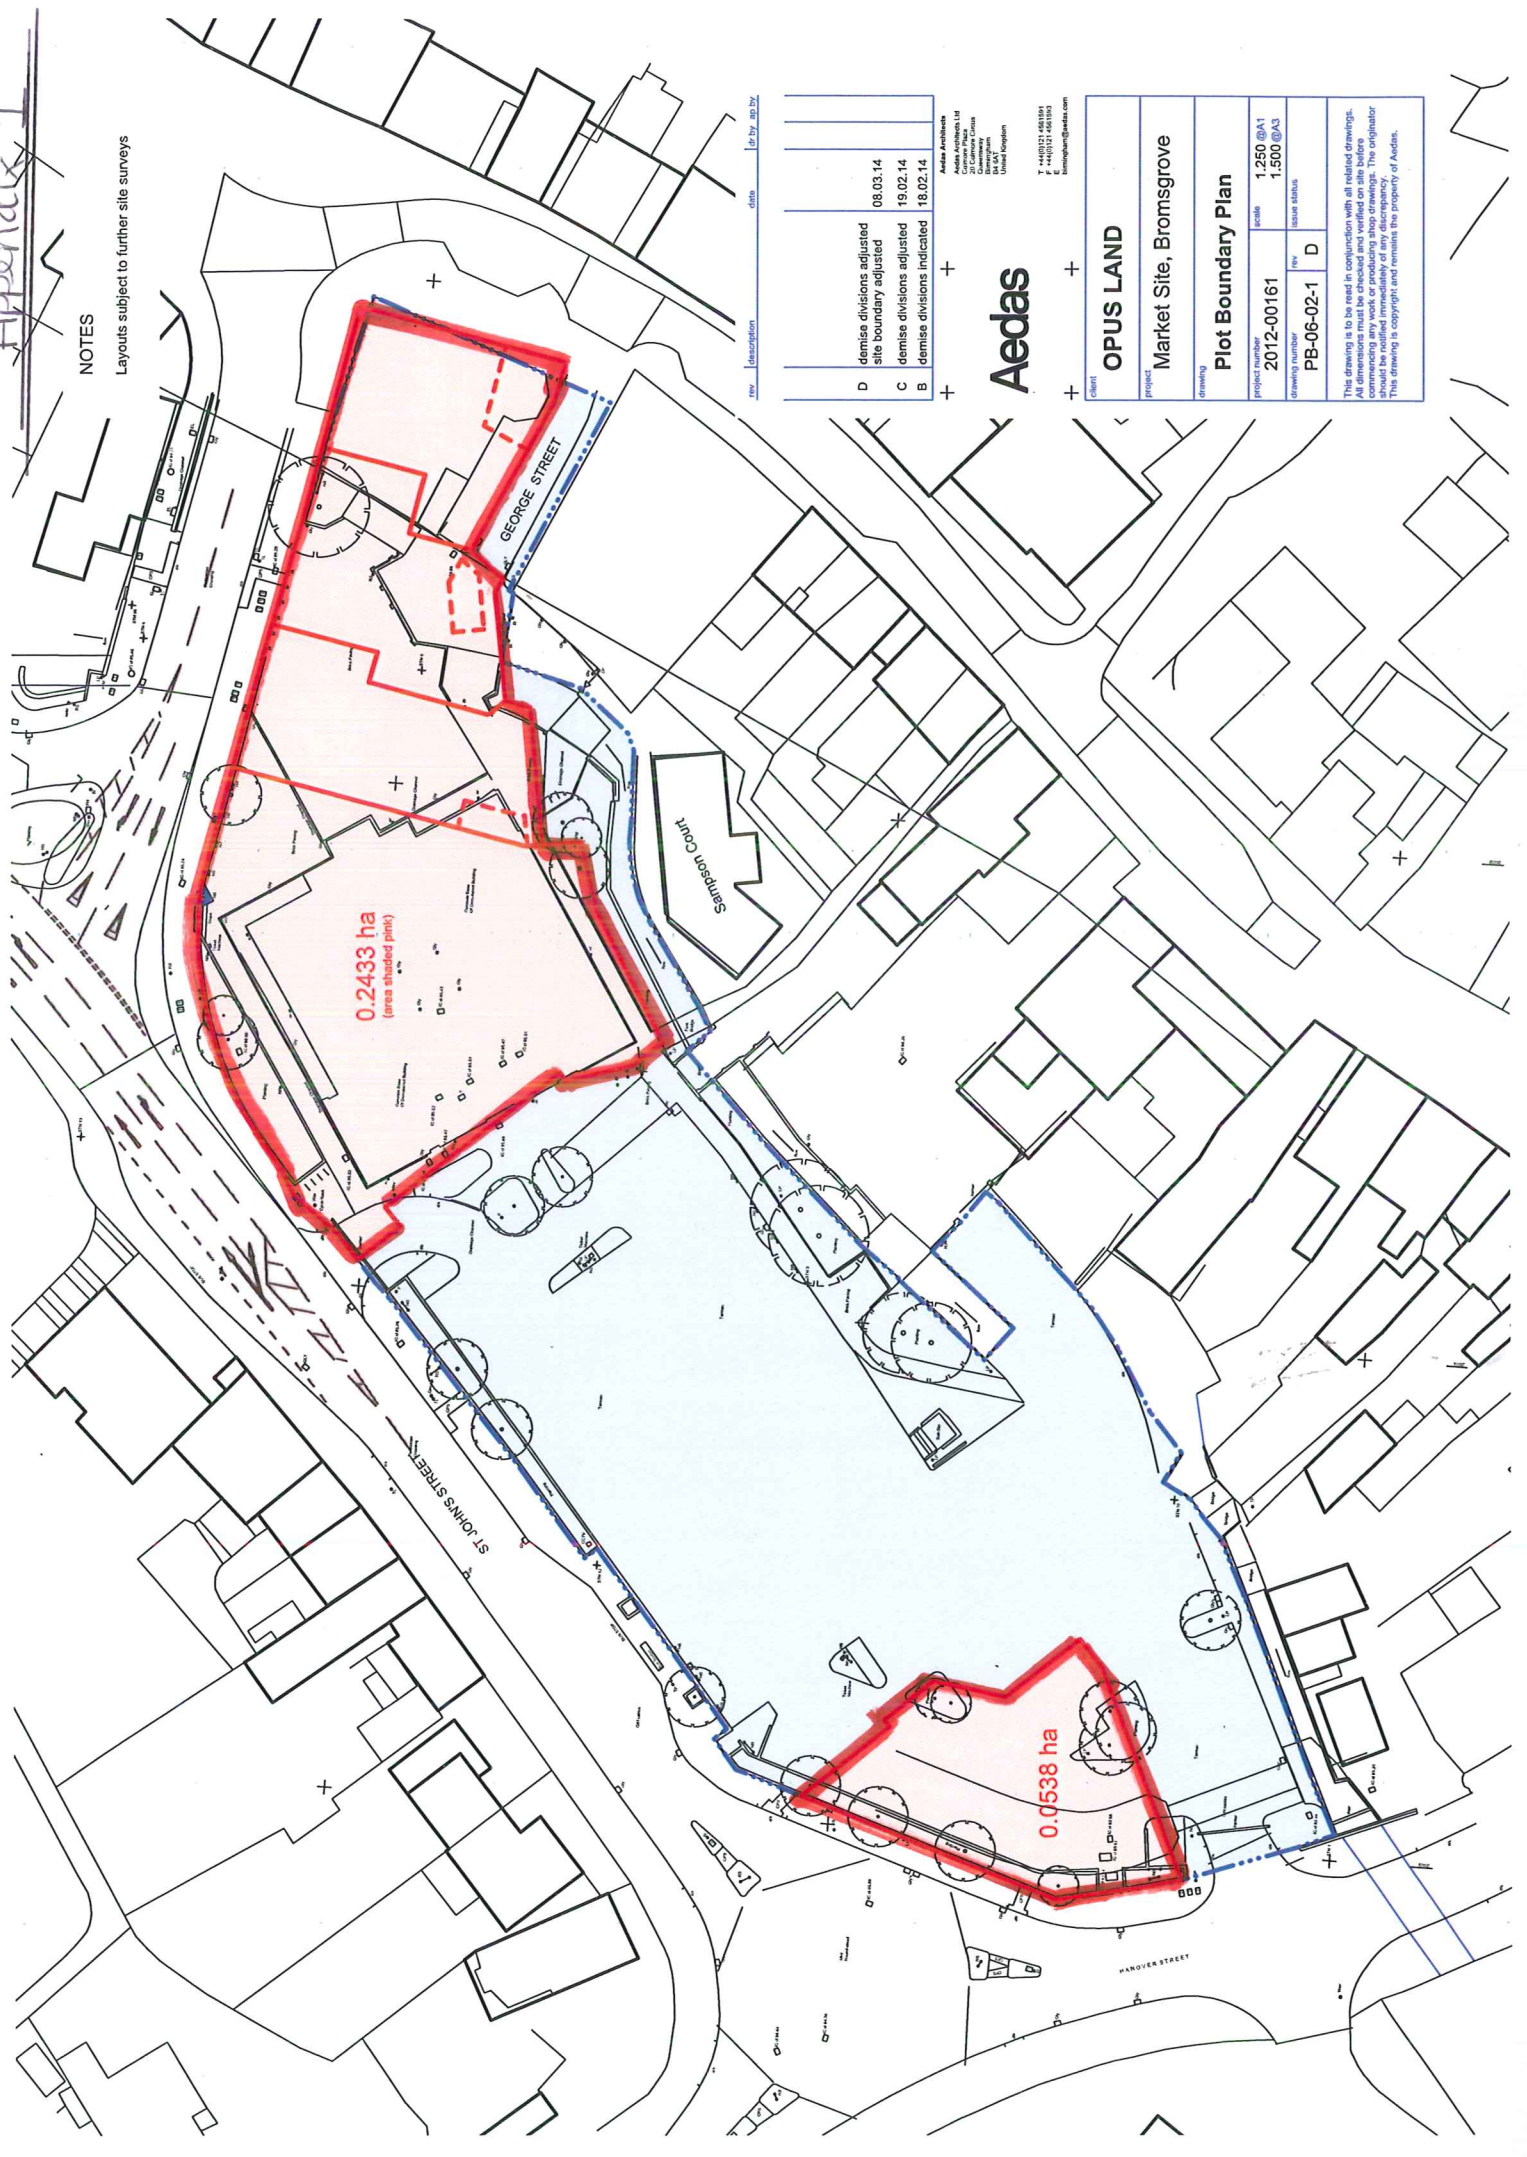

rev	description	date	dr by	app by

D	demise divisions adjusted site boundary adjusted	08.03.14		
C	demise divisions adjusted	19.02.14		
B	demise divisions indicated	18.02.14		

Aedas Architects  
 100, 101, 102, 103, 104  
 Commercial Road  
 Colchester  
 Essex  
 SA1 1AY  
 United Kingdom

**Aedas**

T +44(0)1201 466191  
 F +44(0)1201 466192  
 E [info@aedas.com](mailto:info@aedas.com)  
[www.aedas.com](http://www.aedas.com)

<b>OPUS LAND</b>	
Market Site, Bromsgrove	
Plot Boundary Plan	
project number	2012-00161
scale	1:250 @A1 1:500 @A3
drawing number	PB-06-02-1
rev	D
issue status	

This drawing is to be read in conjunction with all related drawings. All dimensions must be checked and verified on site before commencing any work or producing stop drawings. The originator of this drawing is Aedas Architects. This drawing is copyright and remains the property of Aedas.