



Rev	Date	Description	Drawn	Checked

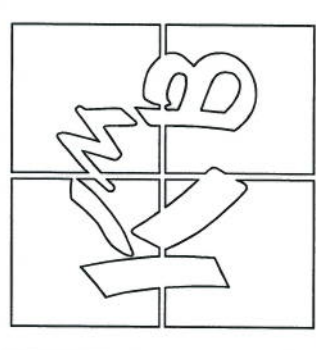

Licensing

Quantity Surveying Architecture
 Project Management Construction Safety

PROJECT: Licensing
 CLIENT: Moto Hospitality Ltd
 TITLE: Frankley MB
 SCALE: 1:125 @ A1 DATE: Sept 2014
 DRAWING NO: 4354_00_32
 DRAWN BY: DH.
 CHECKED BY:
 APPROVED BY:
 ST Luke's Chapel, Buxton Road, Stockport, Manchester, SK2 6NB
 t: 0161 477 7709 e: lmb@mb-hd.co.uk

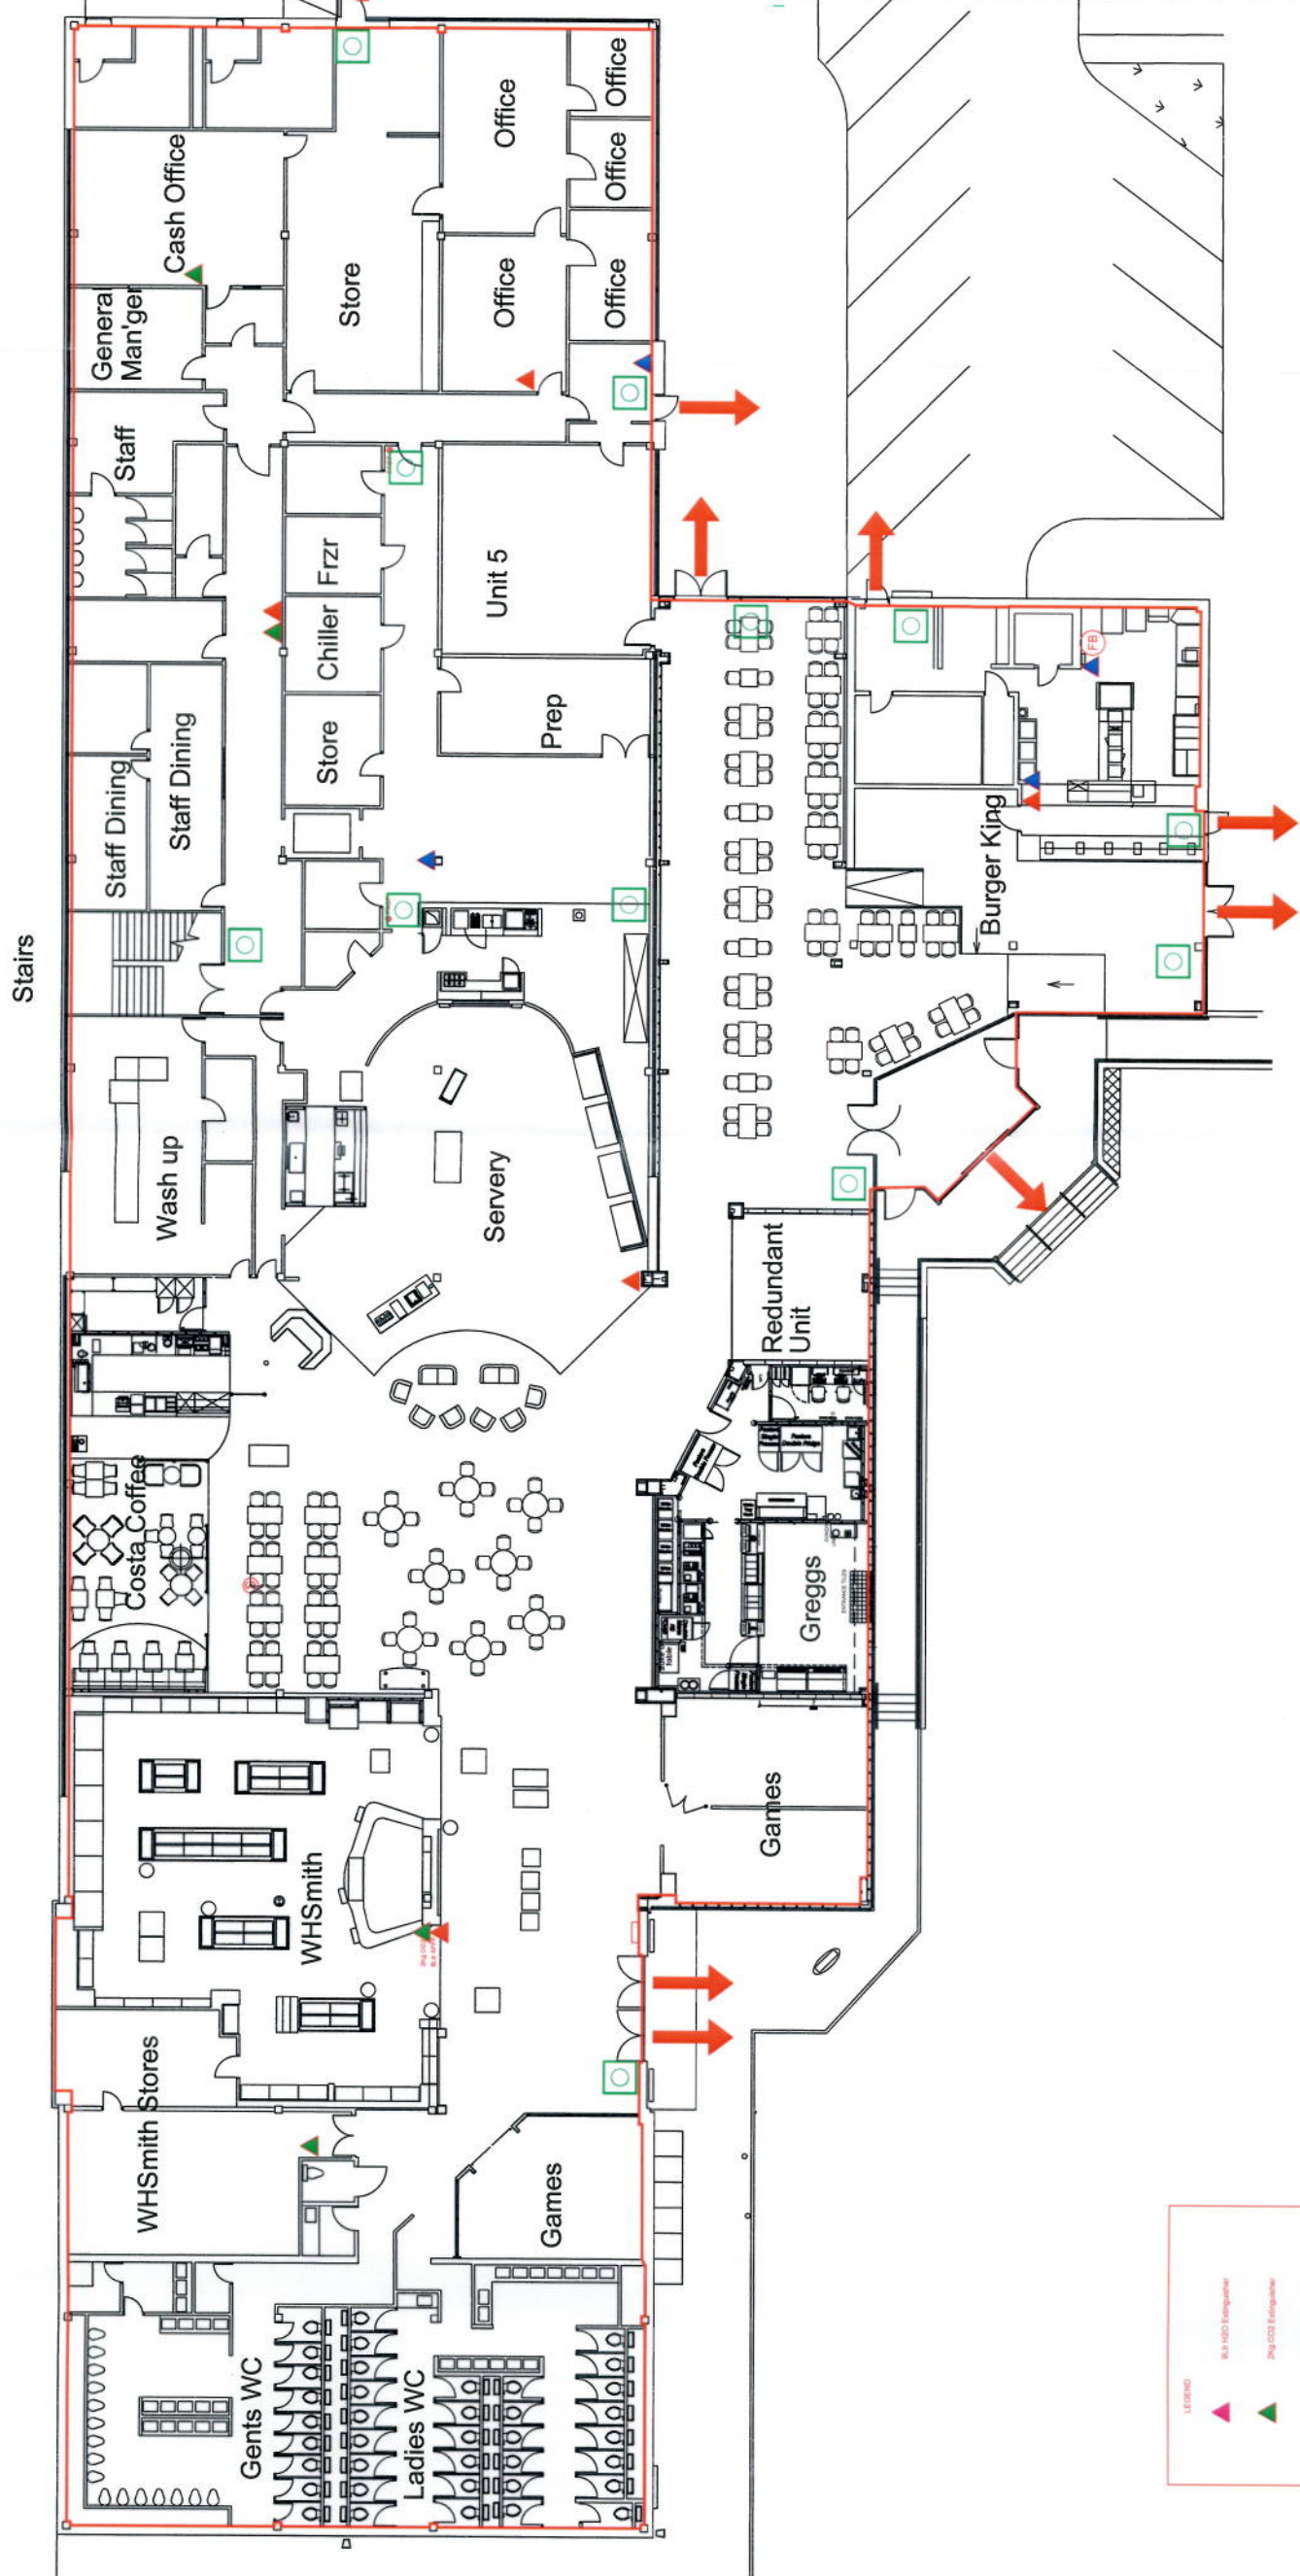

LEGEND

- 100L Extinguisher
- 2kg CO2 Extinguisher
- 4kg ABC Extinguisher
- 4kg Dry Powder Extinguisher
- Fire Blanket (Min 1.2 x 1.2M)
- Manual Break Glass Type M
- Doorset Fire Escape Extinguisher

Arrow for the sake of clarity to consumption off the premises

Stairs