


Rev	Date	Description	Drawn	Checked

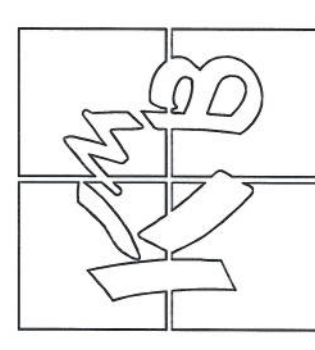


Licensing

Quantity Surveying Architecture
 Project Management Combustion Safety

CLIENT: Moto Hospitality Ltd
 BY: Frankley SB

SCALE: 1:100 @ A1 DATE: Sept 2014
 DRAWN BY: GEORGE D DIMENSION: 4354_00_33
 CHECKED BY: REV: -

St Luke's Chapel, Burton Road, Sudport, Manchester, M52 6RB
 T: 0161 477 7799 e: tim@mh-ltd.co.uk

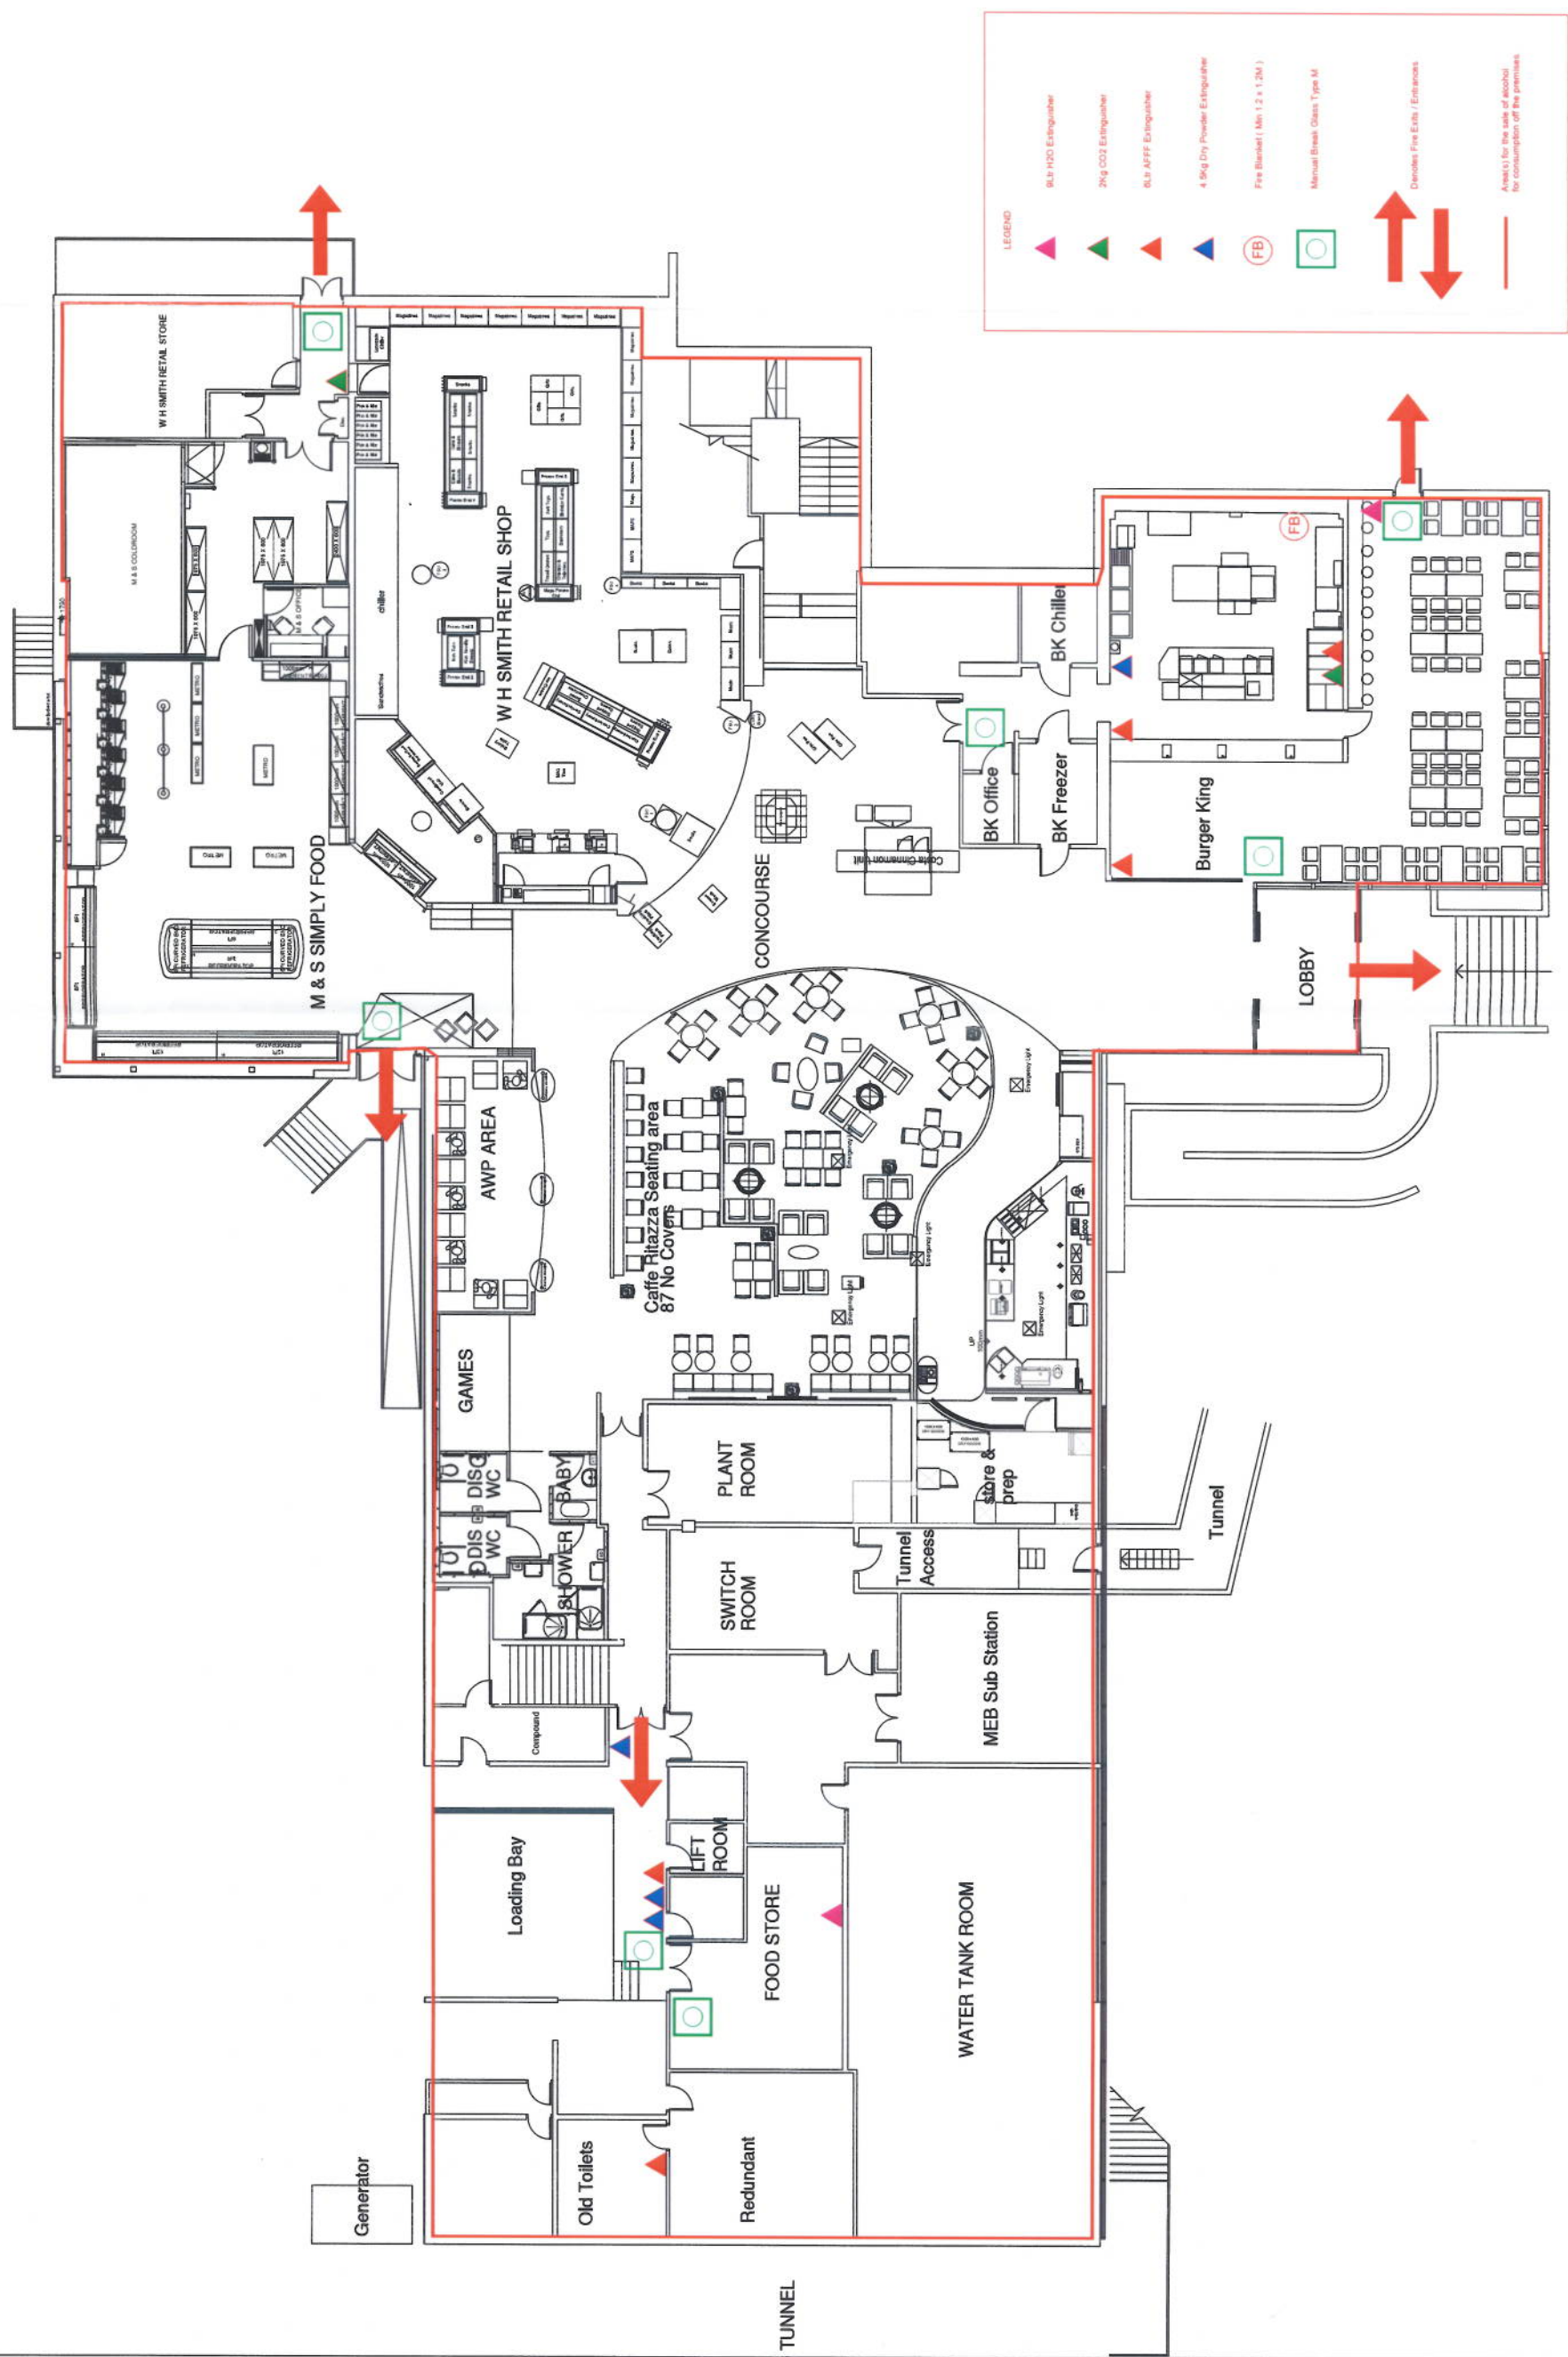

LEGEND

- 9Lb H2O2 Extinguisher
- 2kg CO2 Extinguisher
- 9Lb BFFF Extinguisher
- 4.5kg Dry Powder Extinguisher
- Fire Blankets (Min 1.2 x 1.2M)
- Manual Break Glass Type M
- Devices Fire Exits / Entrances
- Areas for the sale of alcohol for consumption on the premises