

Appendix 2 - Photographic evidence











Appendix 3 - Costs

From: Pete Liddington
Sent: 01 September 2015 13:54
To: geoff.denaro@hotmail.co.uk;Geoffrey Denaro
Cc: Guy Revans;Kevin Hirons
Subject: Proposed Car Park Improvements - Wythall Community Club, Silver Street, Wythall

Dear Cllr Denaro

I refer to our site meeting last week together with your colleague, regarding the above.

As promised, I attach a copy of Drawing No. P2030/247 (A3 size) showing the Draft Layout for the car park improvements. Obviously, at this stage detailed design details have not been produced until suitable finance has been secured. The Layout is not fixed, and can of course accommodate any amendments, within reason, required by the Club's Committee/representatives.

I have produced an estimate for the works, based upon our approved Contractor's Contract rates. As our discussions, the items included within the estimate are as follows:

1. New kerbing;
2. Excavation and patching of susceptible areas;
3. Provision of surface water gullies and connections, as required;
4. Tack coat;
5. 40mm thick AC Surface course;
6. Markings;
7. New lighting.

The estimated cost being £74k.

if you have any queries please come back to me.

Regards

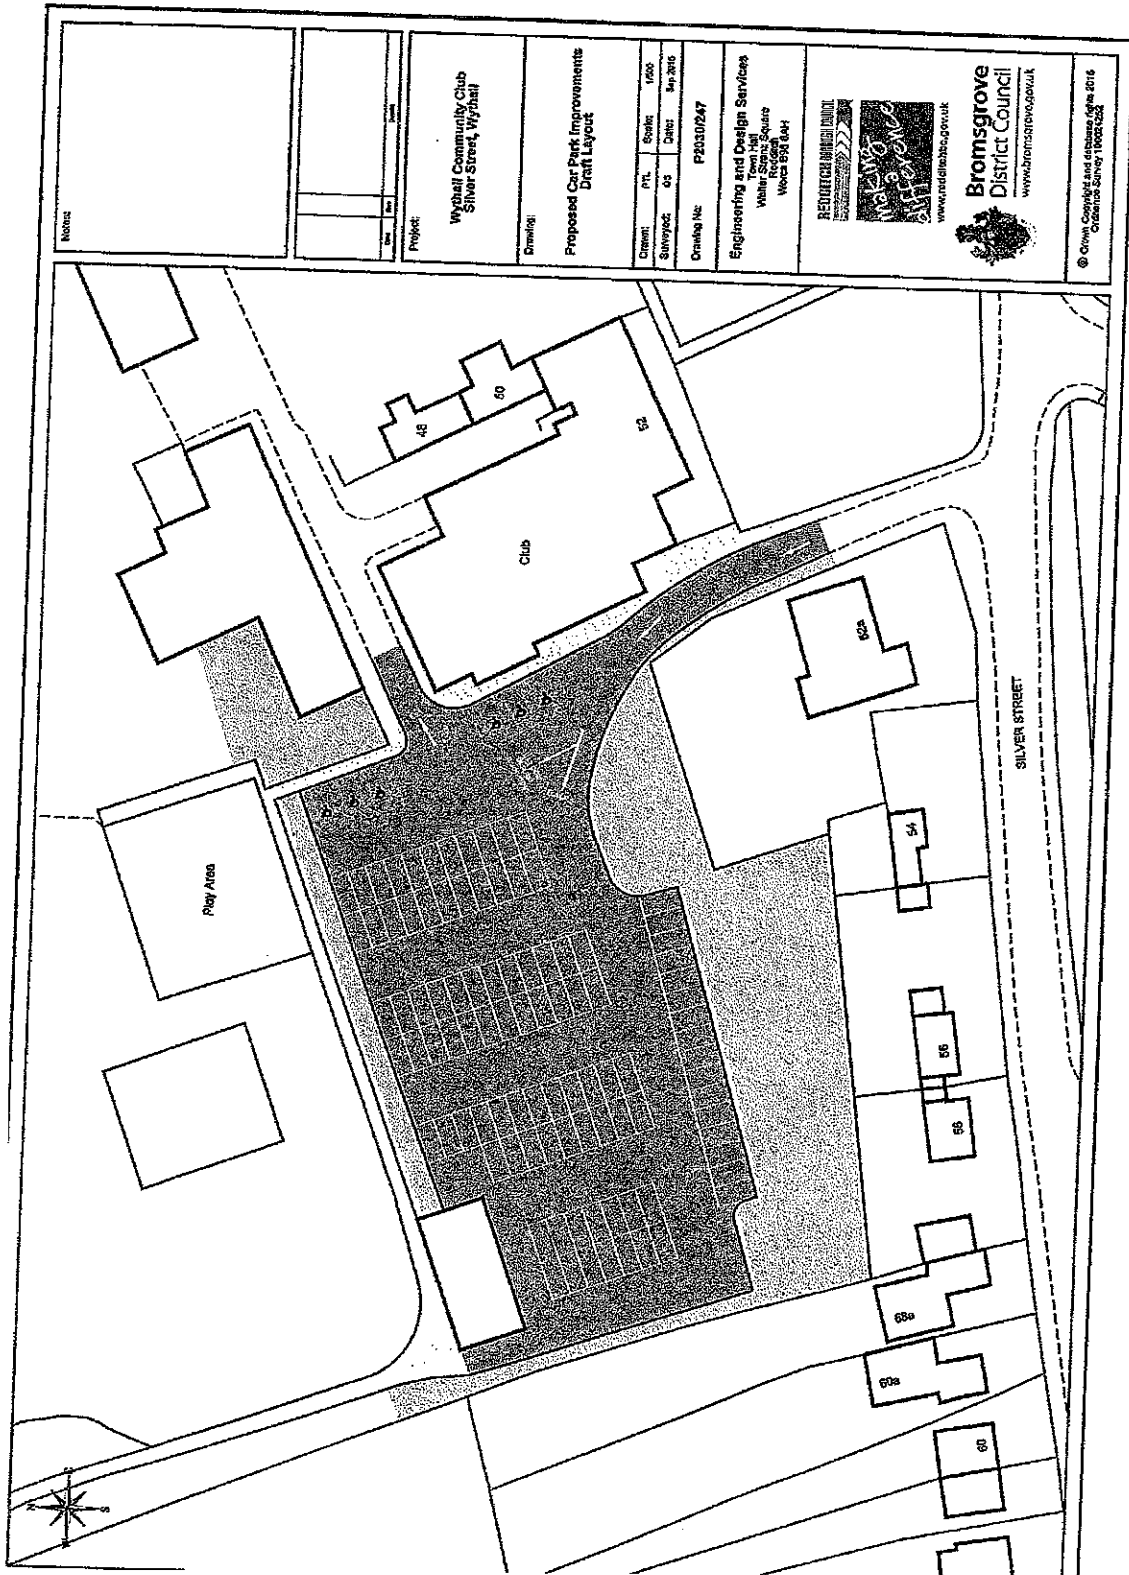
Pete



Pete Liddington
Engineering Team Leader
Engineering and Design Services for both Bromsgrove DC and Redditch BC
Leisure, Environment and Community Services Directorate

Redditch Borough Council Town Hall, Wailer Stranz Square, Redditch, Worcestershire B98 8AH
Tel: (01527) 534108

E-mail: pete.liddington@bromsgroveandredditch.gov.uk Website: www.redditchbc.gov.uk

*Redditch's vision is an enterprising community which is safe, clean and green
Please don't print this e-mail unless you have to. Save paper, energy and carbon emissions*



Notes	
Project:	Wythall Community Club Silver Street, Wythall
Drawing:	Proposed Car Park Improvements Draft Layout
Client:	PTL
Scale:	1:500
Surveyed:	02
Date:	Apr 2016
Drawing No:	P20301247
Engineering and Design Services Water Street, Solihull Redditch Worcestershire B98 6AH	
 	
© Crown Copyright. All Rights Reserved 2016 Ordnance Survey 100024262	

