


- RETAIL SPACE LAYOUT -

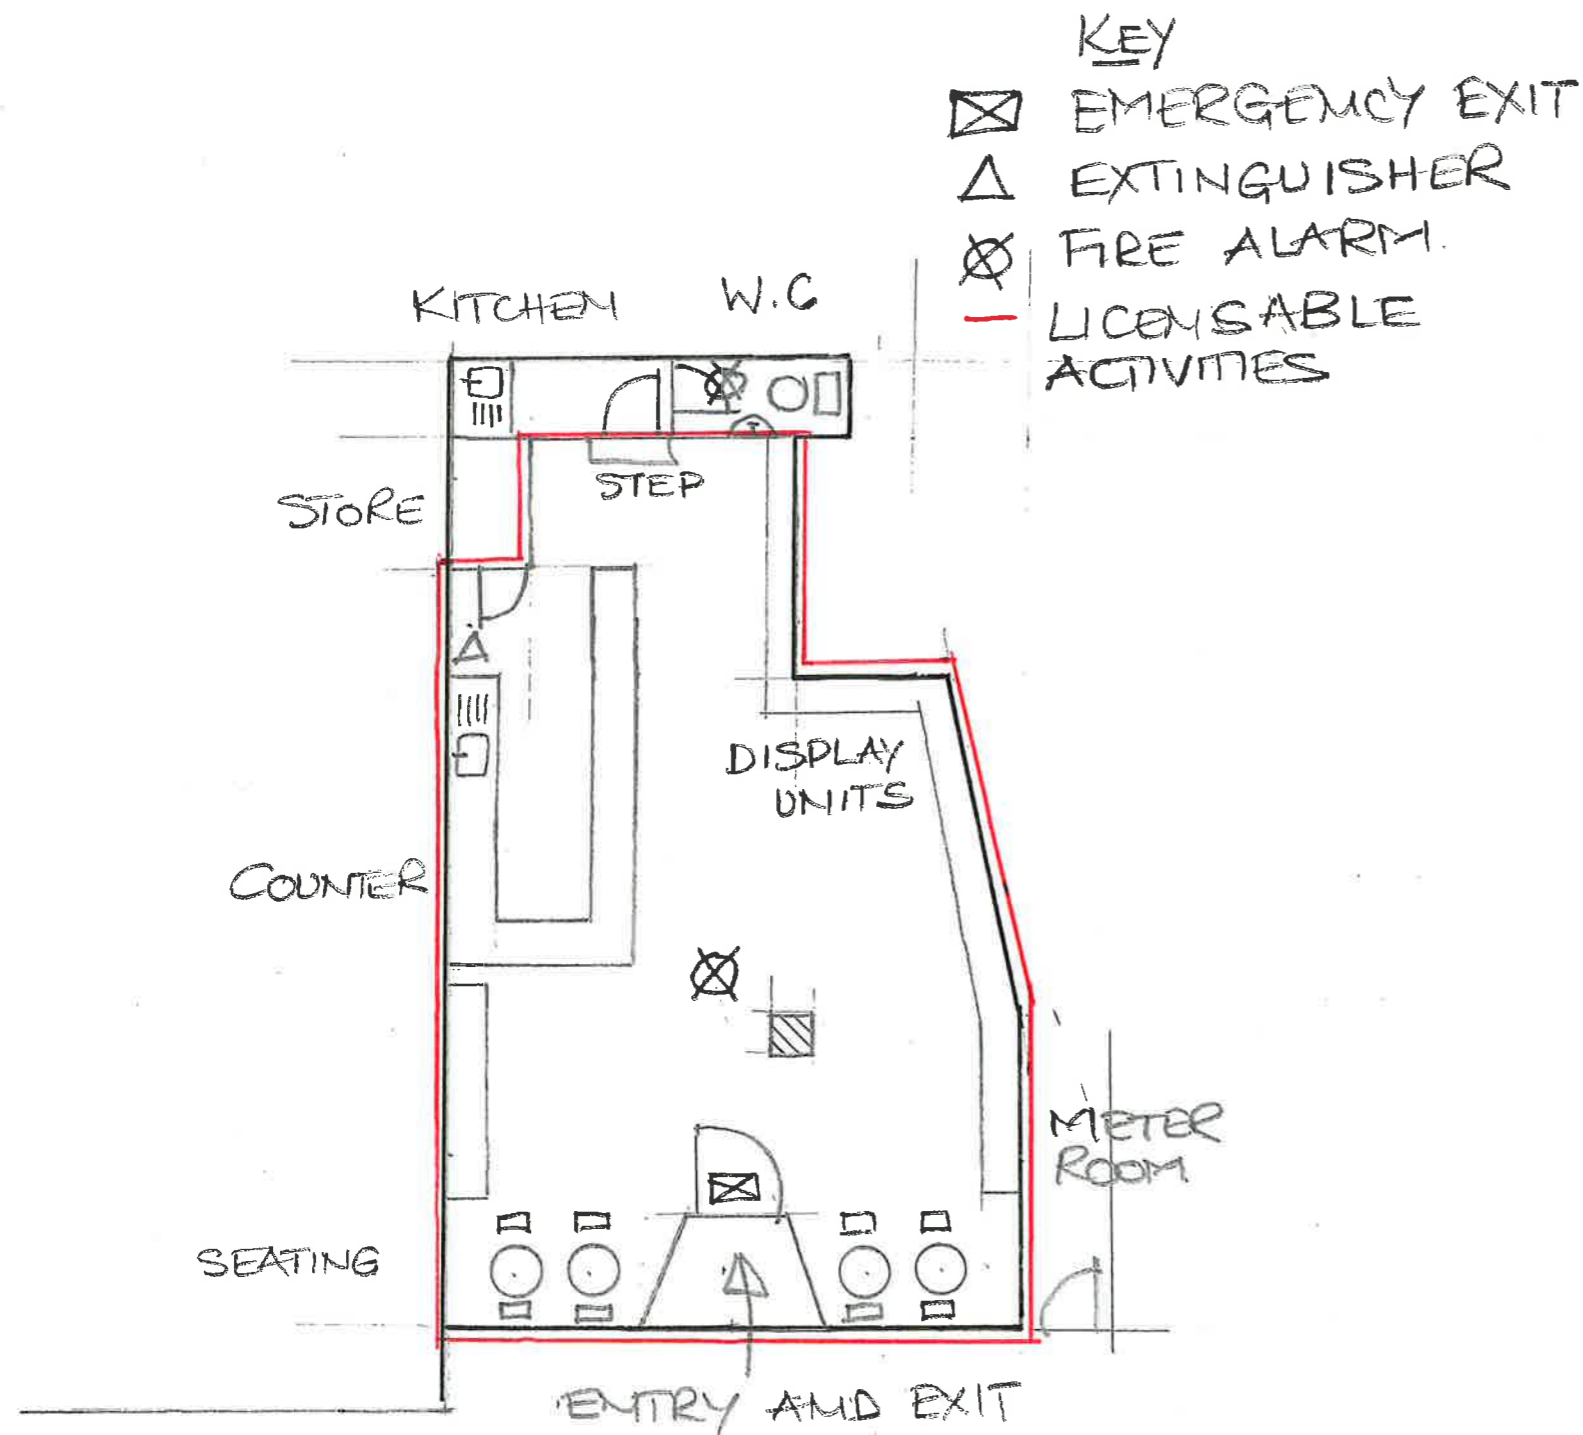


WORCESTER ROAD (ONE WAY)



SCALE 1:100

- LOCATION PLAN -

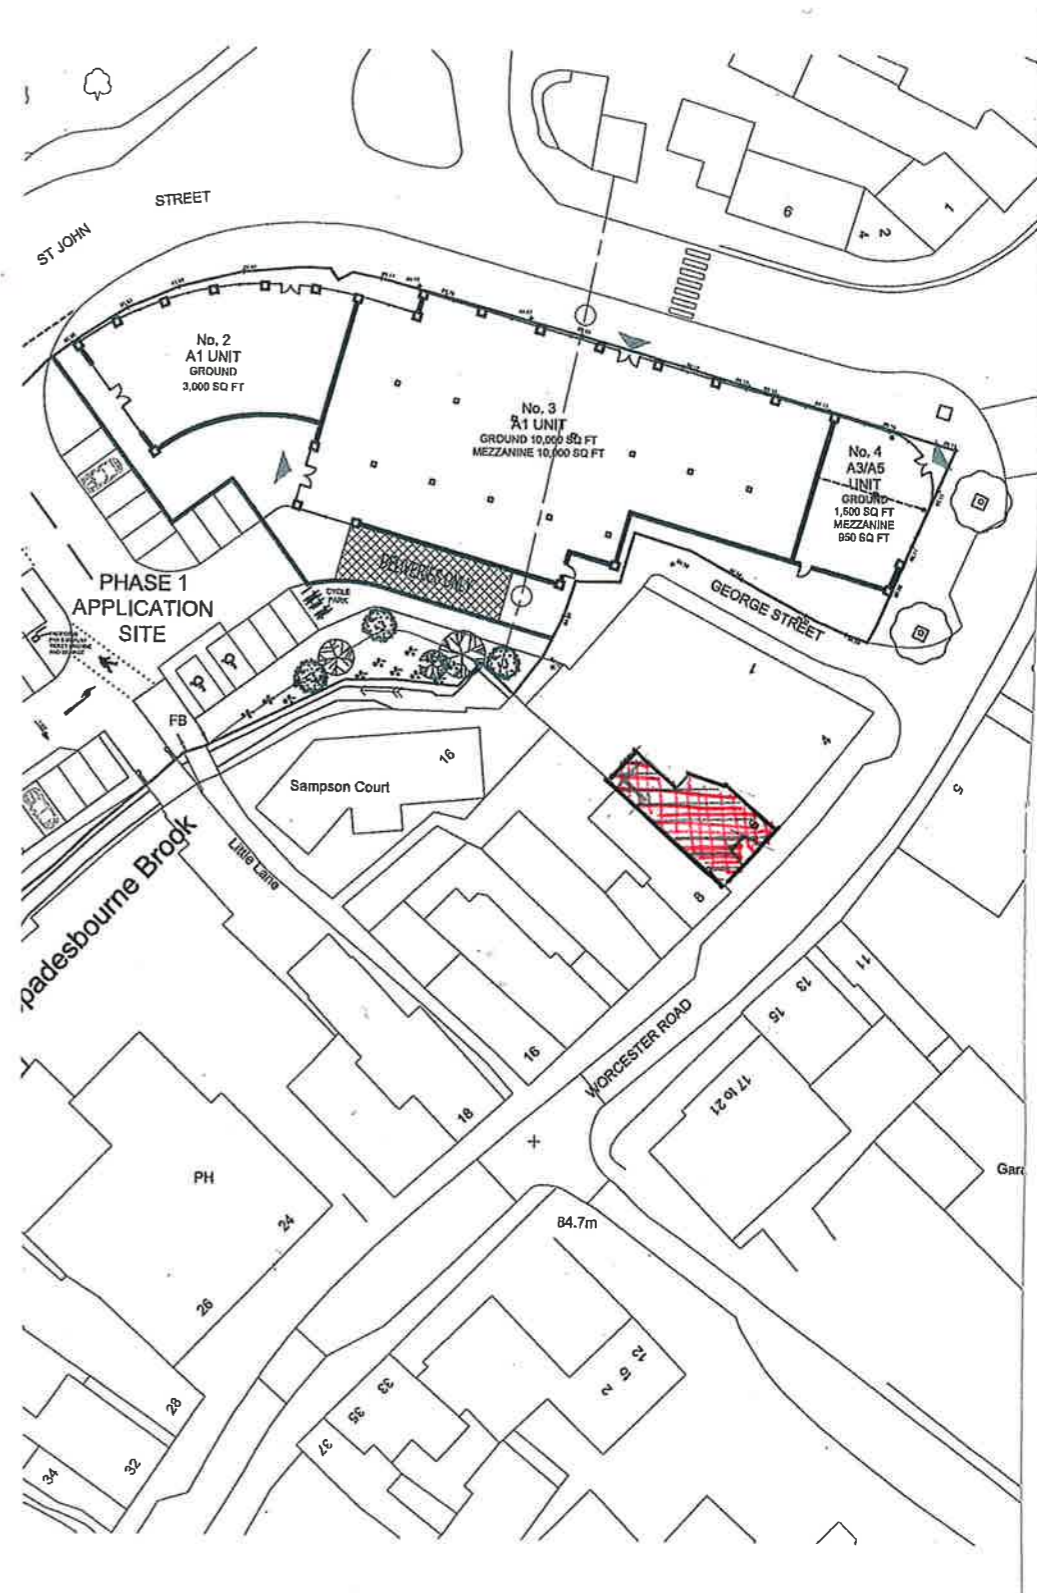

PREMISES LICENCE APPLICATION (LICENSING ACT 2003)

6 WORCESTER ROAD