

APPENDIX (2)

First Schedule

Trees specified individually

(encircled in black on the map)

<u>No. on Map</u>	<u>Description</u>	<u>NGR</u>	<u>Situation</u>
T1	Ash	399729 - 272428	Near left boundary
T2	Ash	399703-272484	Centre left side of site
T3	Ash	399661-272519	Near left boundary
T4	Ash	399658-272523	Near left boundary
T5	Ash	399649-272540	Near left boundary
T6	Oak	399698- 272582	Near right boundary
T7	Silver Birch	399704-272544	Centre site
T8	Silver Birch	399714-272551	Centre site
T9	Ash	399737-272563	Right boundary of site
T10	Ash	399757-272533	Right boundary of site
T11	Sycamore	399761-272527	Right boundary of site
T12	Ash	399764-272521	Right boundary of site
T13	Holly	399790-272479	Right boundary of site
T14	Holly	399792-272476	Right boundary of site
T15	Sycamore	399765-272484	Right side of property
T16	Yew	399759-272493	Right side of property
T17	Willow	399750-272501	Rear of property
T18	Oak	399664-272558	Centre of plot rear of Property
T19	Apple	399726-272560	Right side of site

Groups of Trees

(within a dotted black line on the map)

<u>No. on Map</u>	<u>Description</u>	<u>NGR</u>	<u>Situation</u>
G1	2 x Horse Chestnut, 1 x Oak, 3 x Lawsons Cypress 1 x Spruce	399743-272428	Front boundary with Linthurst Newtown road
G2	2 x Horse Chestnut 3 x Beech 1 x Birch, 6 x Sycamore	399729-272512	Centre of site
G3	1 x Pear, 4 x Apple	399746-272529	Right side of site
G4	3 x Silver Birch	399697-272574	Near right boundary
G5	1x Oak, 1x Holly 1x Ash	399686-272549	Centre of site

Trees specified by reference to an Area

(within a broken black line on the map)


<u>No. on Map</u>	<u>Description</u>	<u>NGR</u>	<u>Situation</u>
-------------------	--------------------	------------	------------------

NONE


Woodlands

(within a continuous black line on the map)

<u>No. on Map</u>	<u>Description</u>	<u>NGR</u>	<u>Situation</u>
W1	Mixed native Species woodland	399639-272584	North-eastern end of site

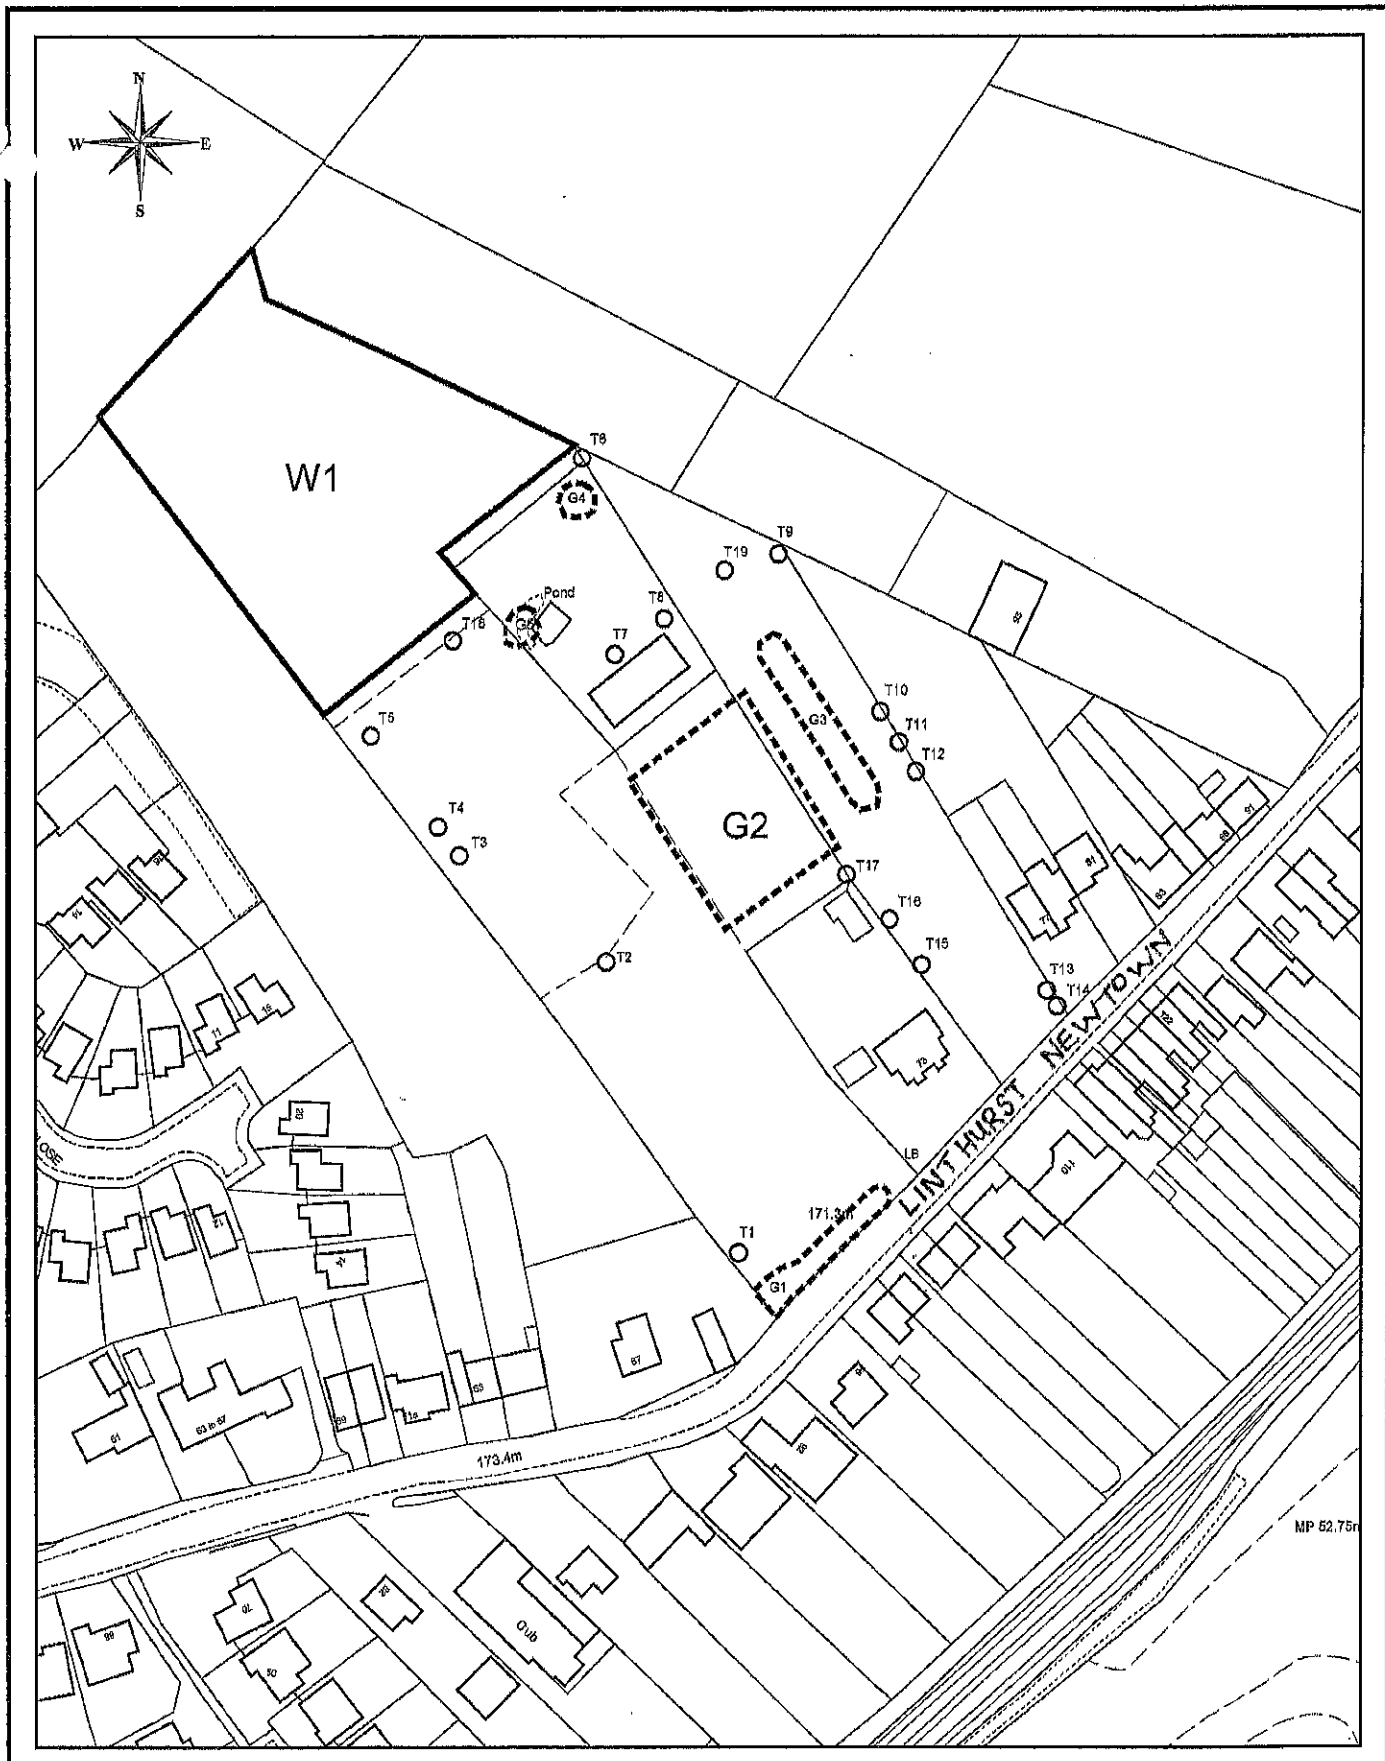

REDDITCH BOROUGH COUNCIL

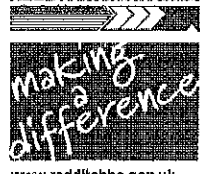

Bromsgrove District Council
www.bromsgrove.gov.uk

Project: **Bromsgrove District Council
Tree Preservation Order
(11) 2017**

Drawing: **Land Adjoning
73 Linthurst Road
Blackwell**

Drawing No: **P0000/0**

Drawn: **G.B.**

Scale: **1/1250
@ A4**

Date: **06/11/2017**

Engineering and Design Services
Town Hall
Water Stranz Square
Redditch
Worcs B98 8AH

© Crown Copyright
and database rights 2017
Ordnance Survey 100024252