


# APPENDIX 2

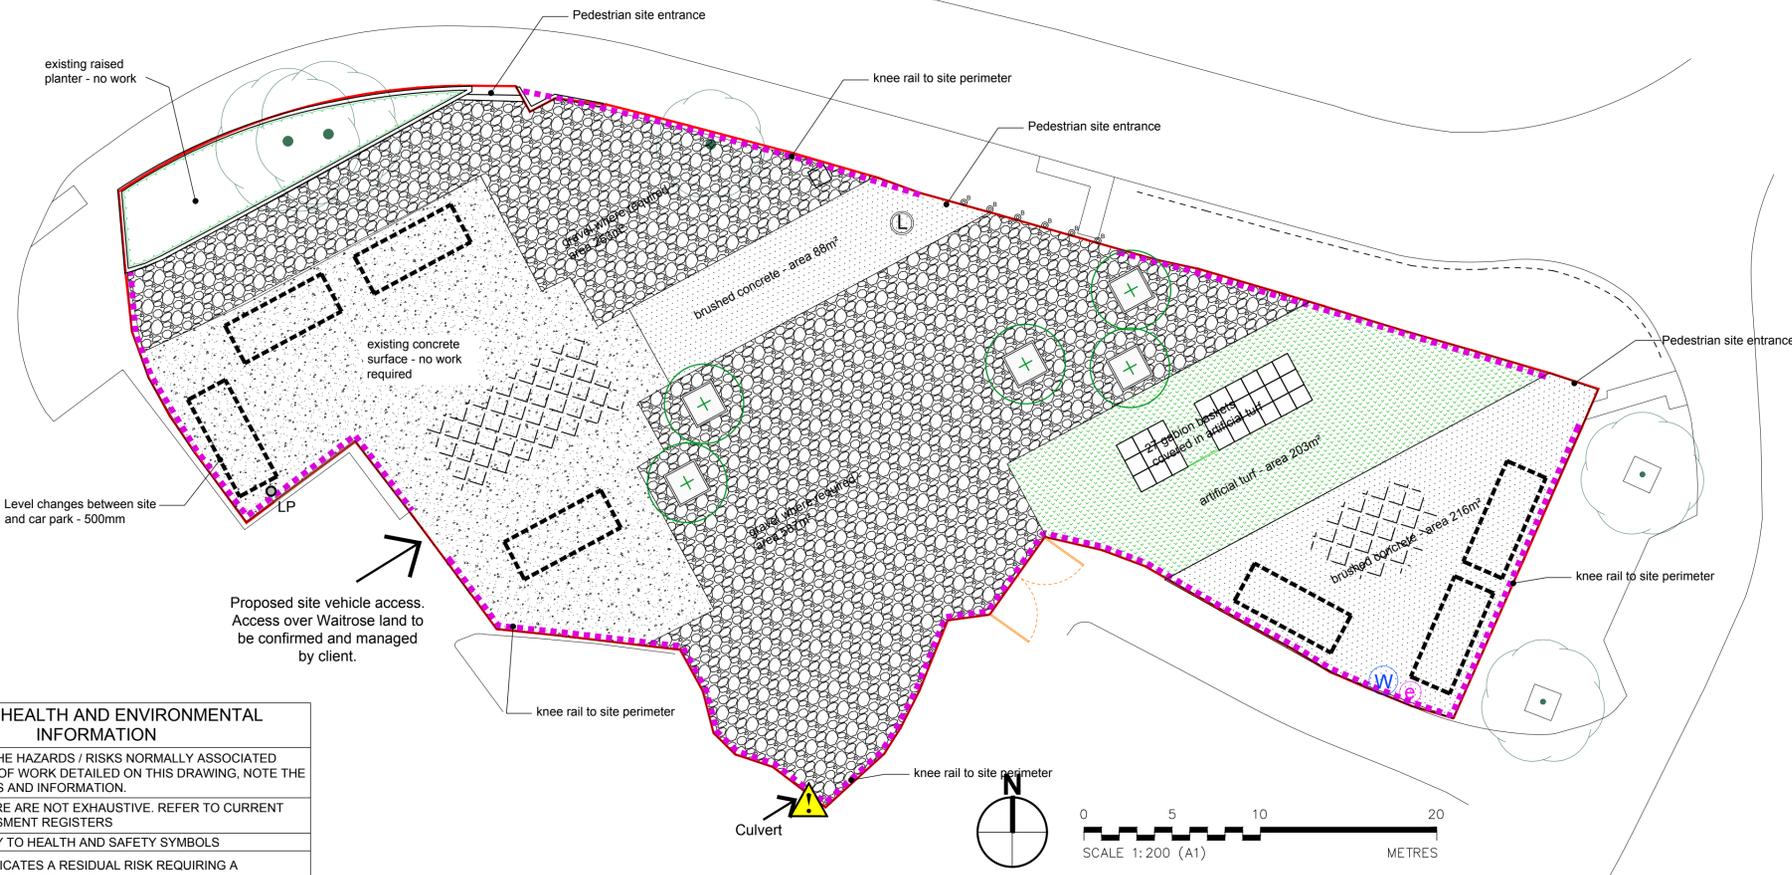

## KEY

- Site Boundary**
- Soft Landscape**
  - Retain existing trees
  - Proposed feature trees in moveable planters (Total number: 5)
- Hard Landscape**
  - Concrete surface retained (Refer to drawing BBX-ONE-ZZ-XX-DR-L-0010 Paving and Edging Plan. Total area: 323m²)
  - Proposed concrete with brushed finish
  - Proposed artificial turf with flush timber edging where required
  - remove 100mm depth of unsuitable existing surface and replace with gravel.
- Boundary Treatment**
  - Timber knee high fence to surround
  - Existing bollards retained

- Furniture/ Accessories**
  - Proposed Turf Seating Cubes (Varying heights of gabion basket covered in artificial turf as seating. Refer to drawing BBX-ONE-ZZ-XX-DR-L-0022 Typical Details.)
  - Secure/ lockable electric point with 2no. sockets (Total number: 2)
  - Proposed lockable bib tap (Total number: 1)
  - Existing Lamp Post to be retained (Refer to BBX-ONE-ZZ-XX-DR-L-0005 Lighting Strategy)
  - Temporary paving graphics (Feather design - scope tbc)
  - Potential location for temporary containers

- NOTES:**
- Remove 100mm depth of unsuitable existing surface
  - where necessary provide a double kerb restraint where there is a difference in level to the public footpath.

### SAFETY HEALTH AND ENVIRONMENTAL INFORMATION

IN ADDITION TO THE HAZARDS / RISKS NORMALLY ASSOCIATED WITH THE TYPES OF WORK DETAILED ON THIS DRAWING, NOTE THE FOLLOWING RISKS AND INFORMATION.

RISKS LISTED HERE ARE NOT EXHAUSTIVE. REFER TO CURRENT CDM RISK ASSESSMENT REGISTERS

**KEY TO HEALTH AND SAFETY SYMBOLS**

	INDICATES A RESIDUAL RISK REQUIRING A COMPULSORY ACTION
	INDICATES A RESIDUAL RISK FOR INFORMATION
	INDICATES A RESIDUAL RISK REQUIRING A PROHIBITIVE ACTION
	INDICATES A RESIDUAL RISK AS A WARNING

### SAFETY, HEALTH AND ENVIRONMENT INFORMATION

NOTES BELOW ARE ADDITIONAL TO HAZARDS/RISKS NORMALLY ASSOCIATED WITH THIS TYPE OF WORK

#### CONSTRUCTION

- #1 - UNDERGROUND SERVICES** - INVESTIGATION TO CONFIRM POSITION AS SURVEY DRAWING AND UTILITY COMPANY INFORMATION. IDENTIFY POSSIBILITY OF UNKNOWN LIVE SERVICES.
- #2 - ASBESTOS** - HISTORICAL USE OF SITE UNKNOWN. CONTRACTOR TO ENSURE SITE IS ASSESSED FOR RISK OF ASBESTOS BOTH UNDERGROUND AND IN FLOORING MATERIALS PRIOR TO ANY EXCAVATION WORKS BEING UNDERTAKEN.
- #3 - EXISTING VEGETATION** - CONTRACTOR TO ENSURE ALL EXISTING VEGETATION TO BE RETAINED IS PROTECTED IN ACCORDANCE WITH BS.5837:2012 PRIOR TO WORKS BEING UNDERTAKEN.
- #4 - WORKS ADJACENT TO PUBLIC** - CONTRACTOR TO LIAISE WITH NEIGHBOURING SUPERMARKET TO ENSURE SAFE WORKING AREA DURING SUPERMARKET CAR PARK OPERATIONAL HOURS
- #5 - CULVERT** - LOCATION OF EXISTING CULVERT BELOW SITE UNKNOWN. CONTRACTOR TO LOCATE EXISTING CULVERT AND TO BE CLEARLY IDENTIFIED ON SITE PRIOR TO CONSTRUCTION WORKS COMMENCING. CONTRACTOR TO TAKE CARE WHEN WORKING IN CLOSE PROXIMITY OF THE CULVERT TO MINIMISE LOADINGS.

FOR INFORMATION RELATING TO USE, CLEANING AND MAINTENANCE SEE THE HEALTH AND SAFETY FILE, AND CDM RISK REGISTER

IT IS ASSUMED THAT ALL WORKS WILL BE CARRIED OUT BY A COMPETENT CONTRACTOR WORKING, WHERE APPROPRIATE, TO AN APPROVED METHOD STATEMENT



REV	DESCRIPTION	DATE	BY
<p><b>DESIGNER</b> ONE Creative Environments Ltd.</p> <p>London Office: 43-45 Portman Square, London W1H 6HN Tel: 0203 870 1645 Email: reception@onehd.com</p> <p>Midlands Office: 5 The Triangle, Wilwood Drive, Worcester WR5 2DX Tel: 01905 362 300 Email: reception@onehd.com</p>			

**CLIENT**

**Bromsgrove District Council**  
www.bromsgrove.gov.uk

**North Worcestershire edR**

**PROJECT NUMBER**  
P0829

**PROJECT TITLE**  
Bird Box, Bromsgrove

<b>DRAWN BY:</b> RS	<b>POSITION:</b> LA	<b>DATE:</b> 24/06/2019
------------------------	------------------------	----------------------------

**UNCHECKED - NOT FOR ISSUE**  
**NOT APPROVED - DO NOT USE**

**DRAWING TITLE**  
Landscape Masterplan  
Medium cost option

<b>DRAWING STATUS</b> S2 - Issued for information	<b>SCALE</b> 1:200	<b>DRAWING SIZE</b> A1	<b>DRAWING NUMBER</b> BBX-ONE-ZZ-XX-SK-L-0001	<b>REVISION</b> (P01)
--	-----------------------	---------------------------	--	--------------------------