

20/00521/FUL

Land At The Cofton Centre, Groveley Lane, Cofton
Hackett, B31 4PT

Extension to existing data hall set up - New self
contained data hall

Recommendation: Grant subject to conditions


Site Location



Satellite View




District Plan Allocation

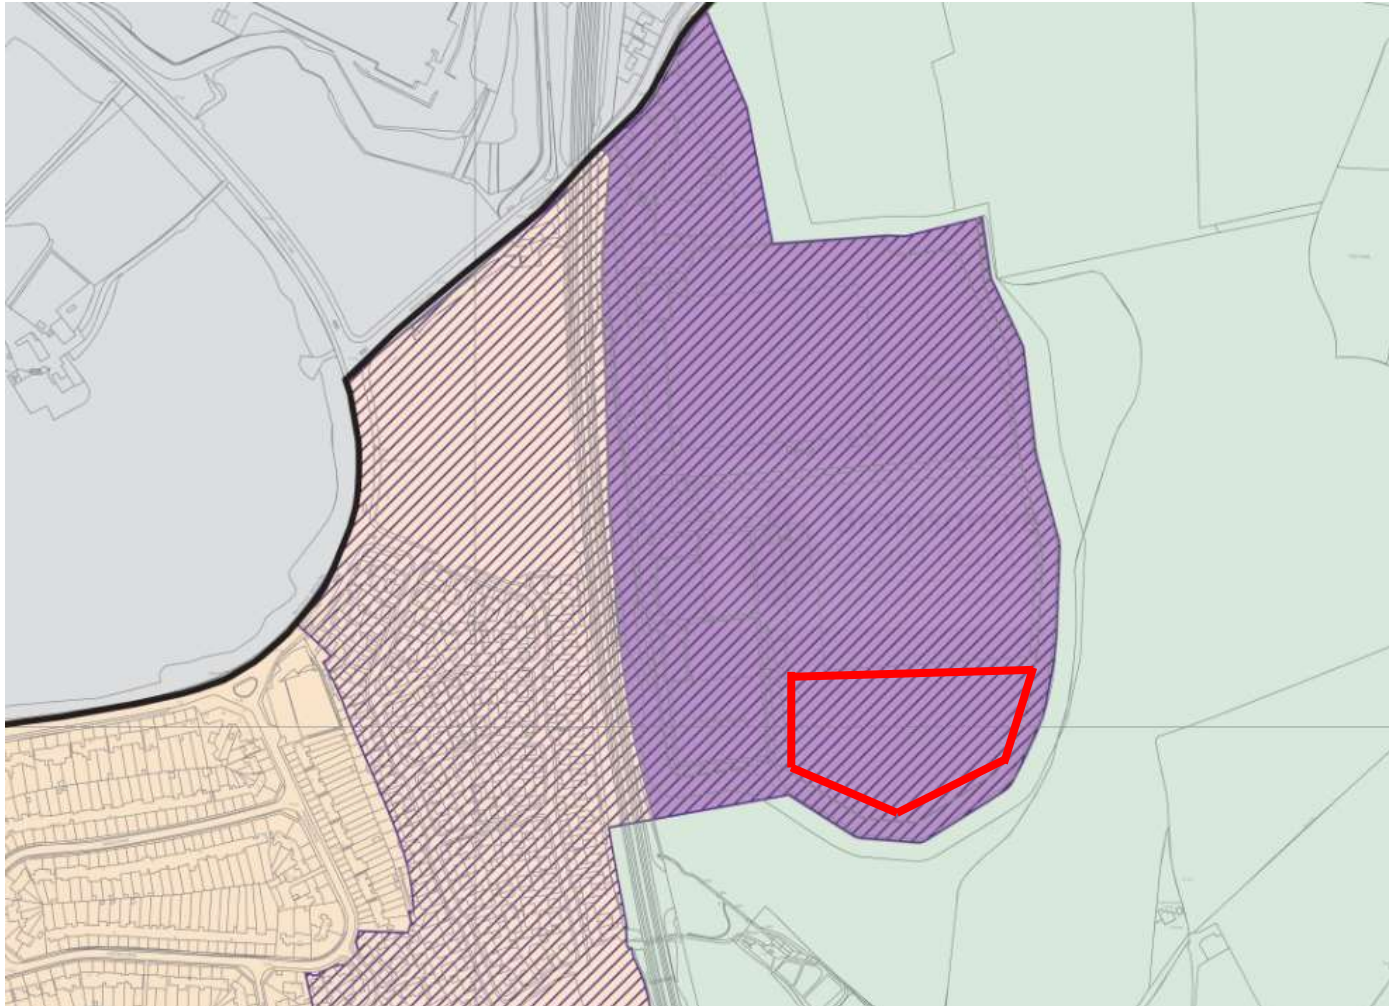


Key

- Employment BDP13, BDP14
- Longbridge AAP BDP13
- Residential Area BDP19, BDP7
- Green Belt BDP4


Existing Site Layout

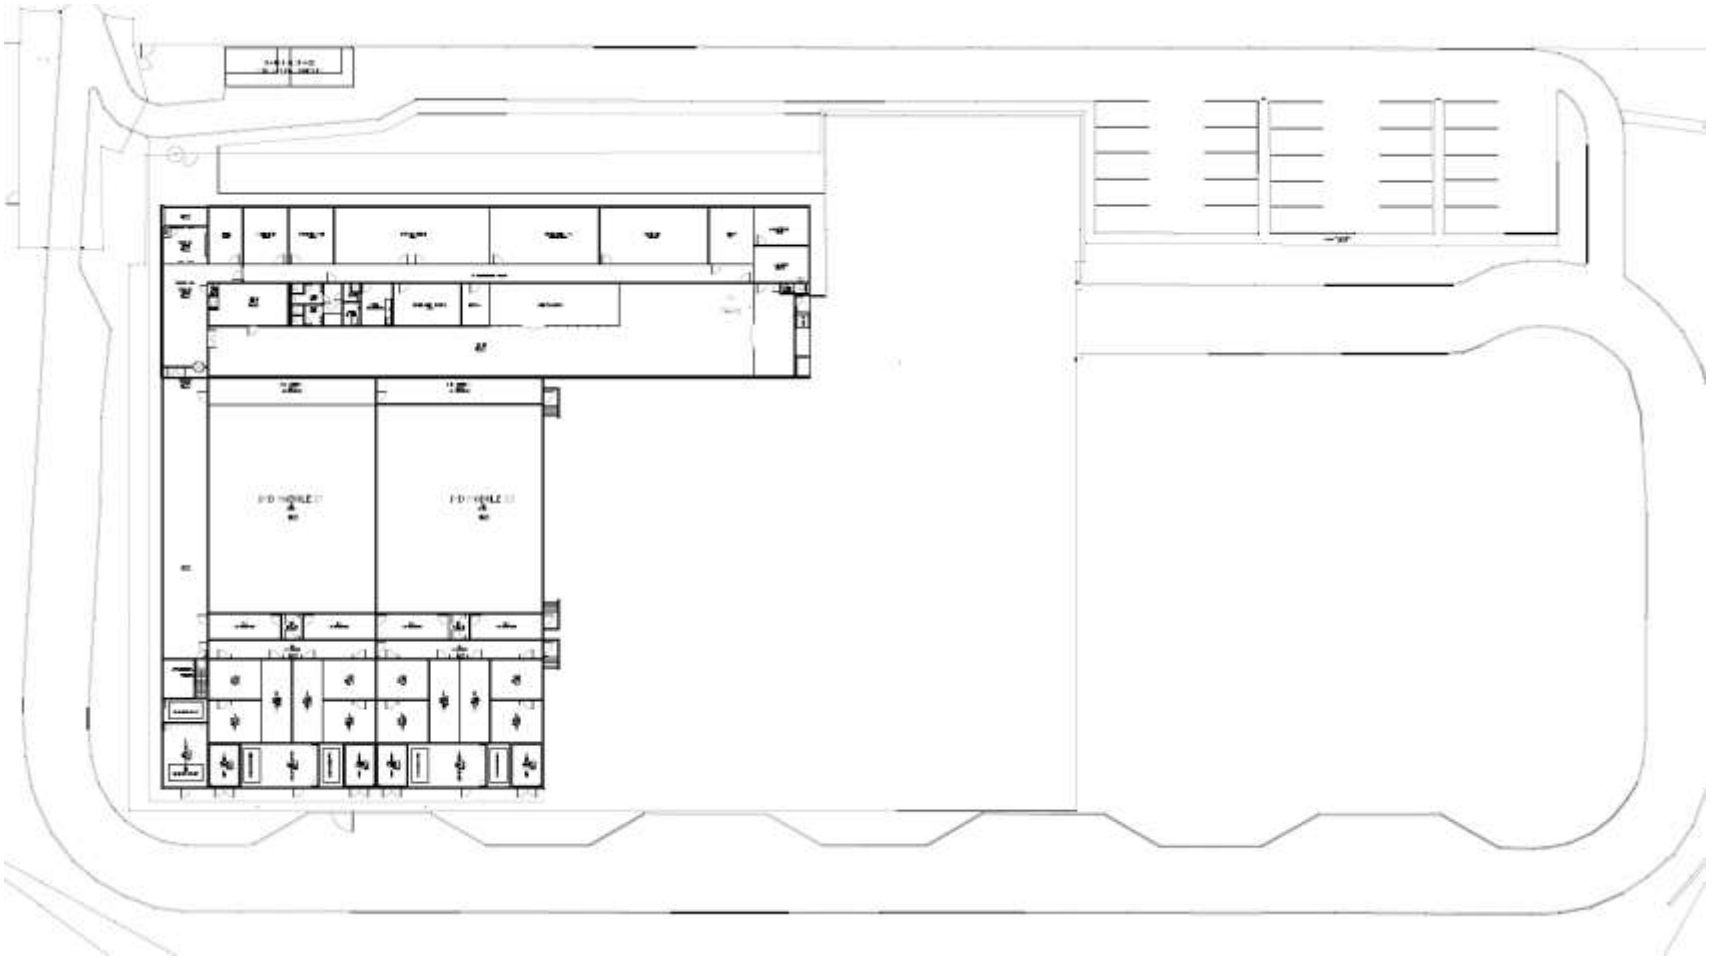

Proposed Site Layout

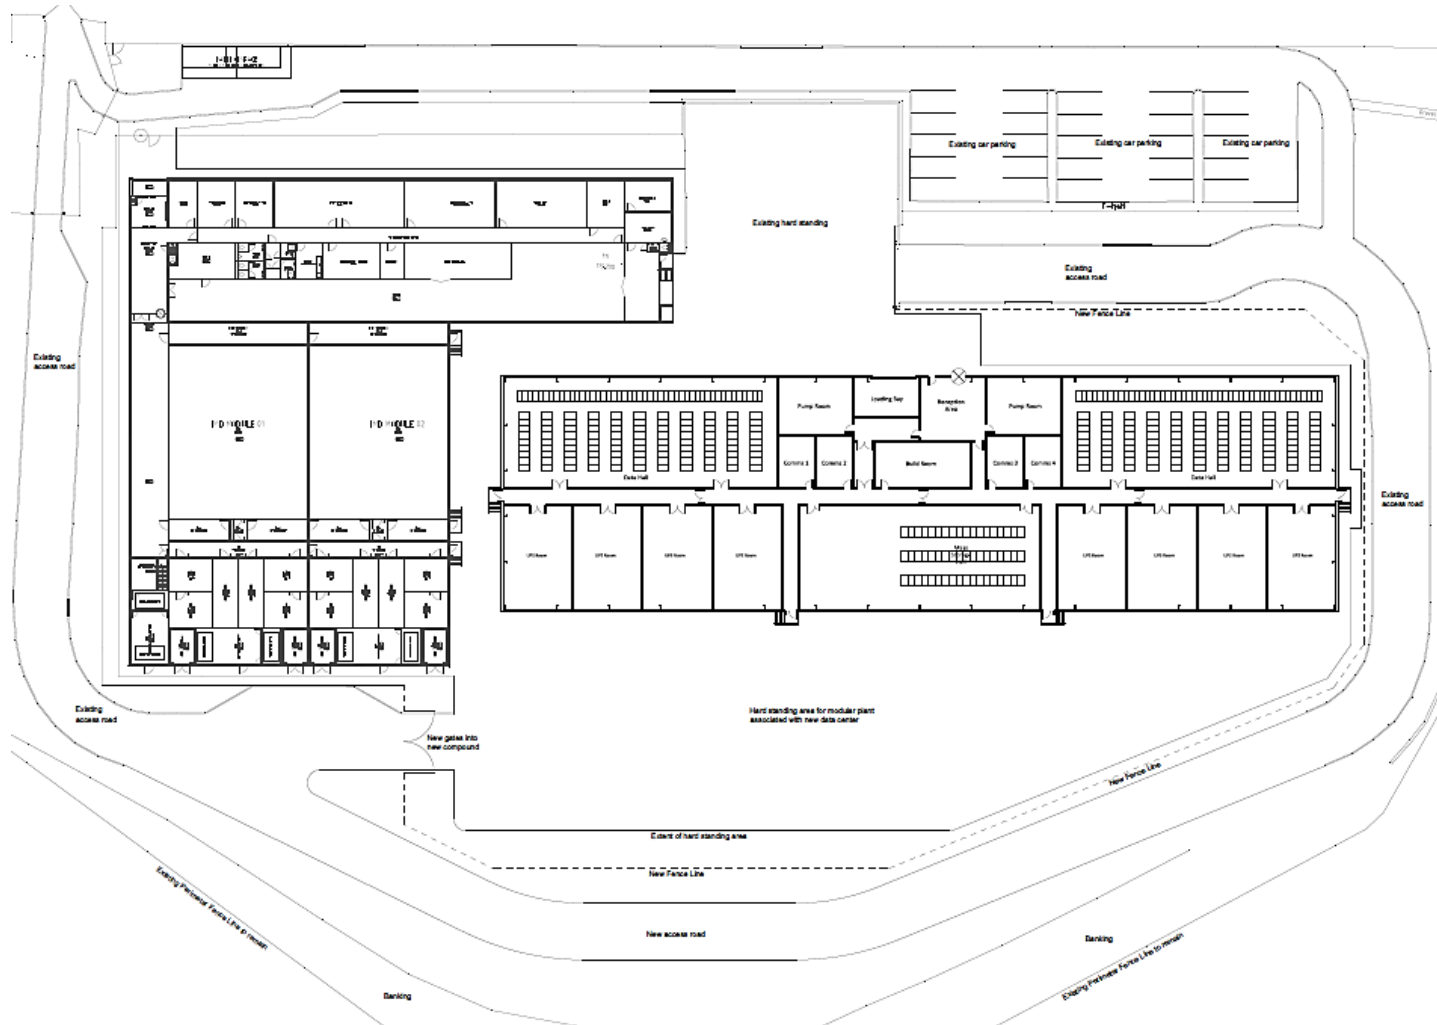


Proposed Floor Plan

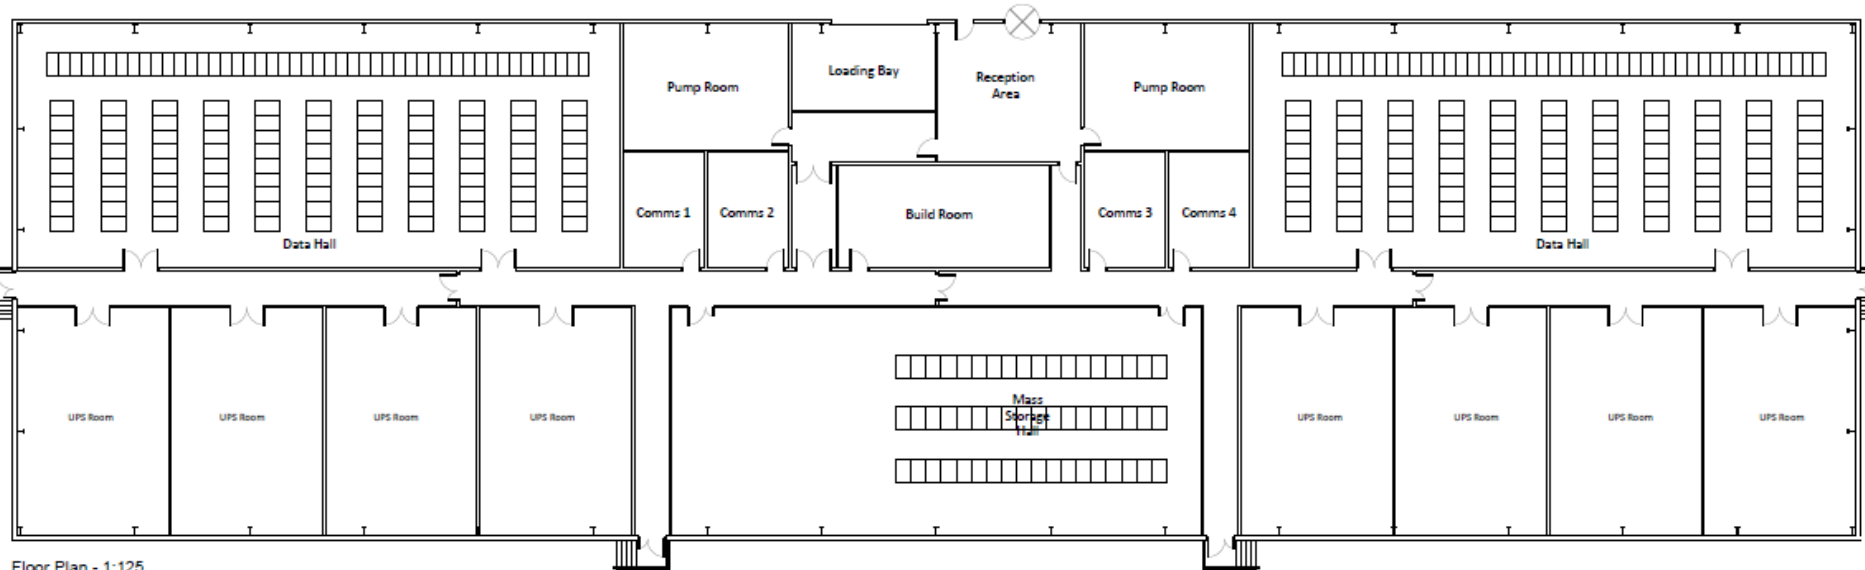

Floor Plan - 1:125

Front and Rear Elevations

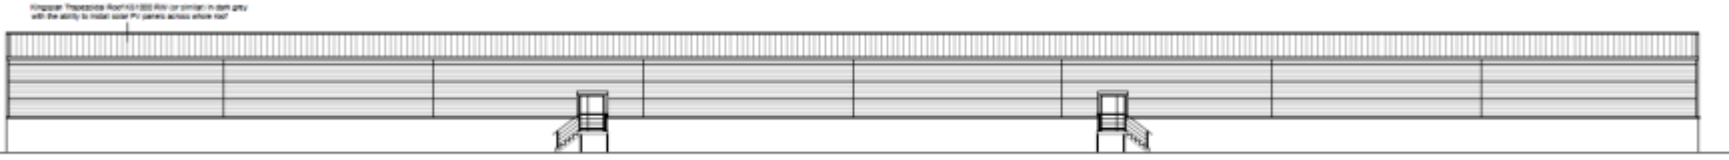


Rear Elevation - 1:125




Front Elevation - 1:125


Enlarged View of
Elevation

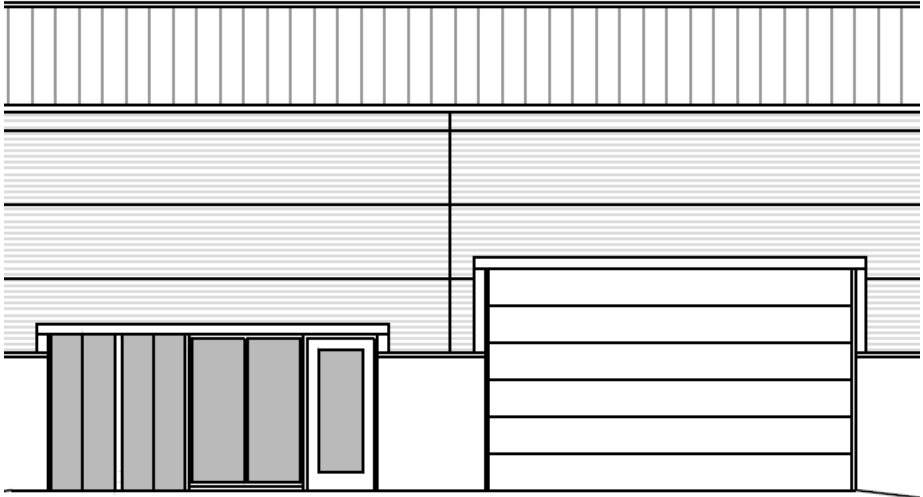

Side Elevations

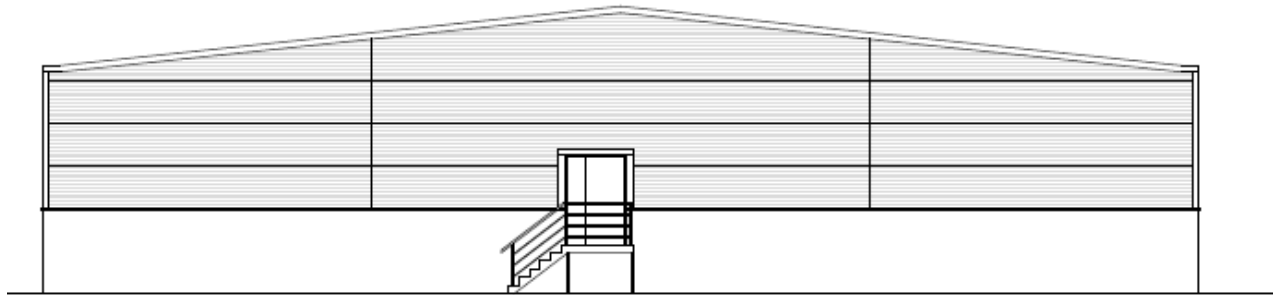

Side Elevation - 1:125

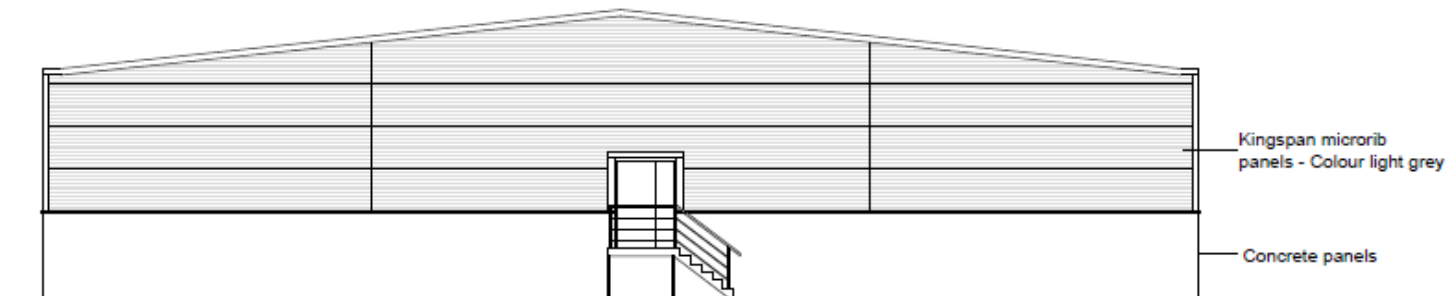

Side Elevation - 1:125