

20/00638/FUL

Land SW of Saltbay Farm, Yarnold Lane,
Dodford, Bromsgrove, Worcestershire, B61 9JG


Erection of stable building, ménage, access
improvement, construction of driveway and
laying of hardstanding.

Recommendation: Grant



Location Plan and Aerial View




Site Plan

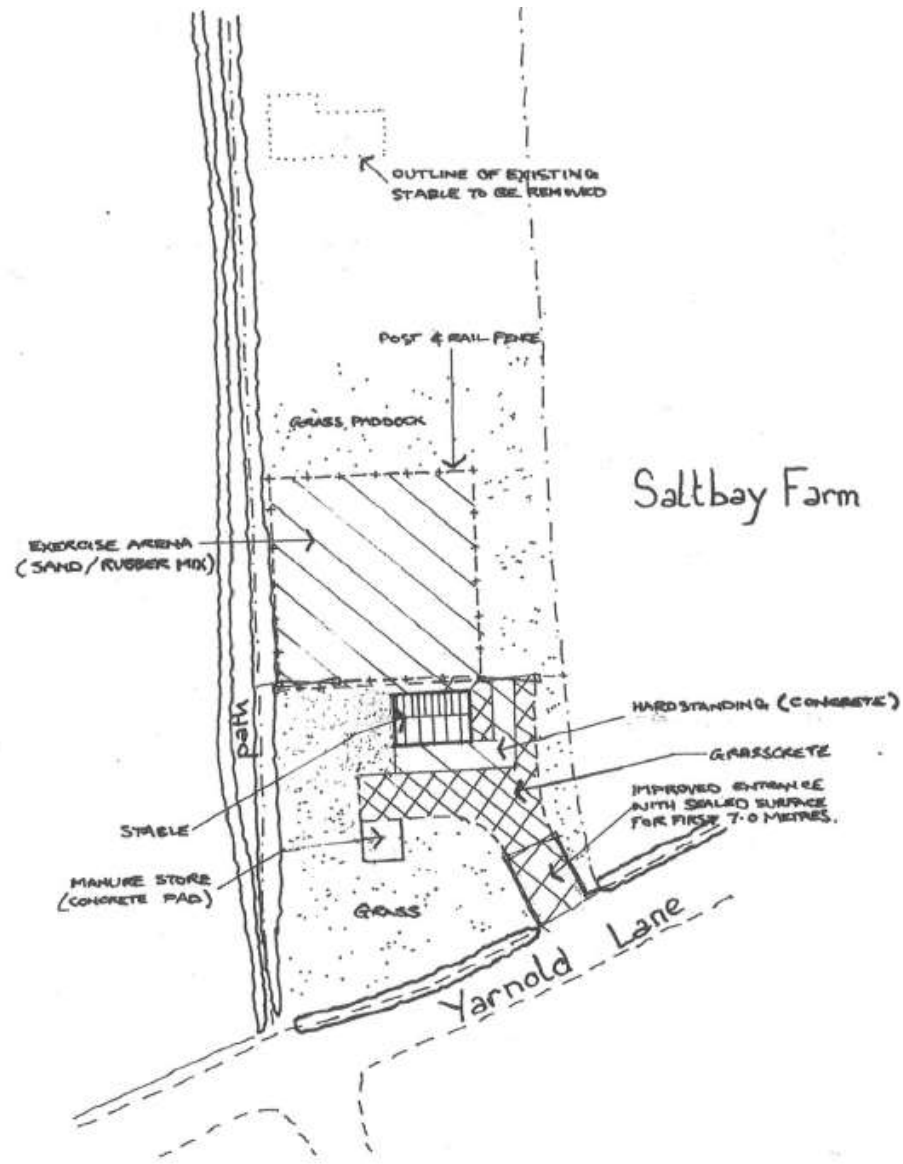


Proposed stable

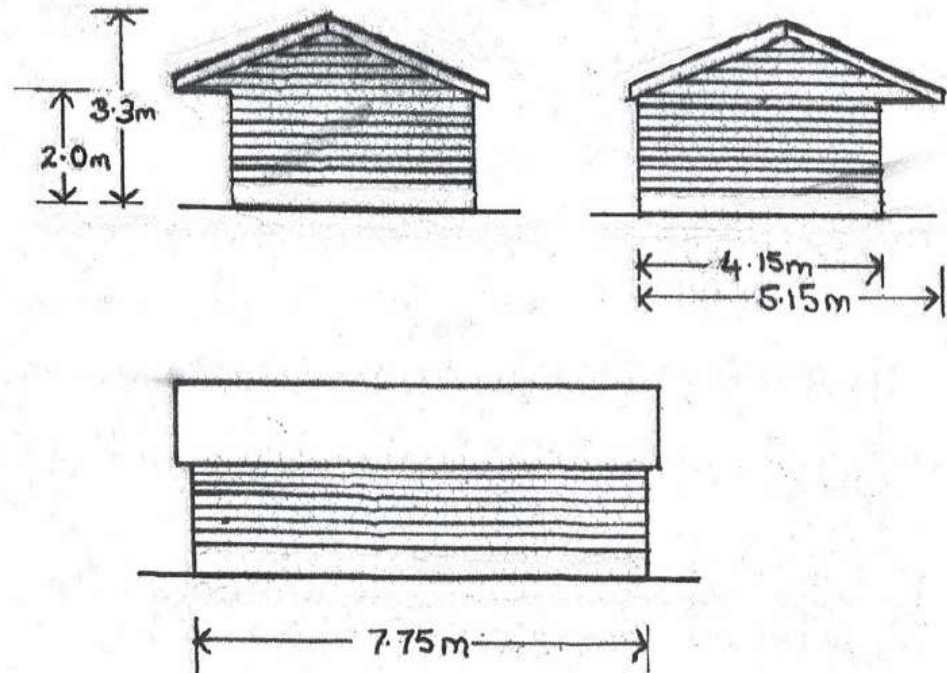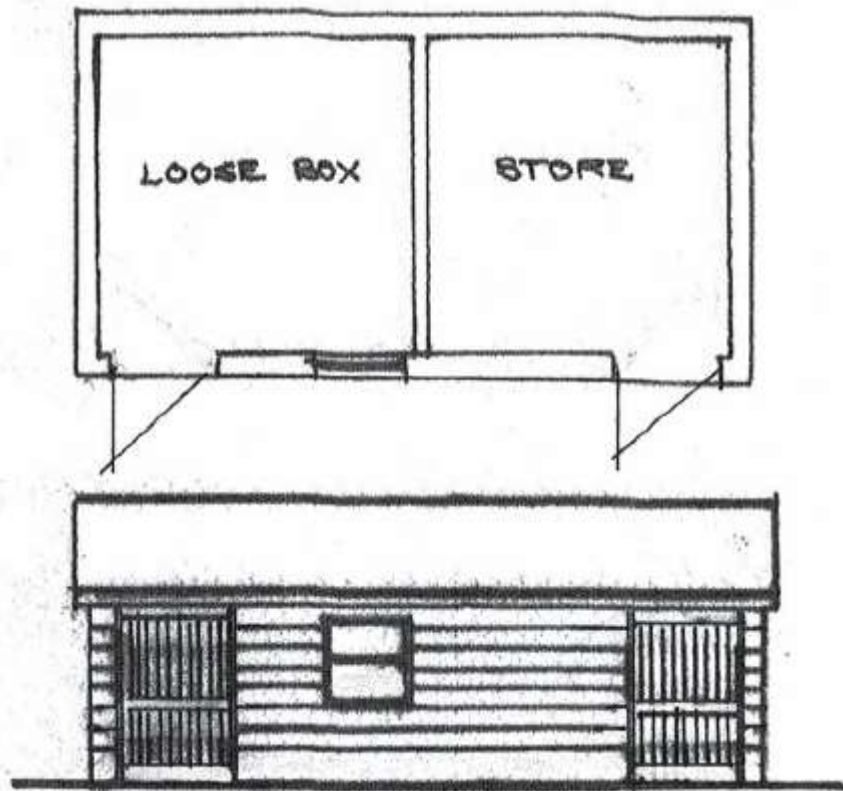

Ménage

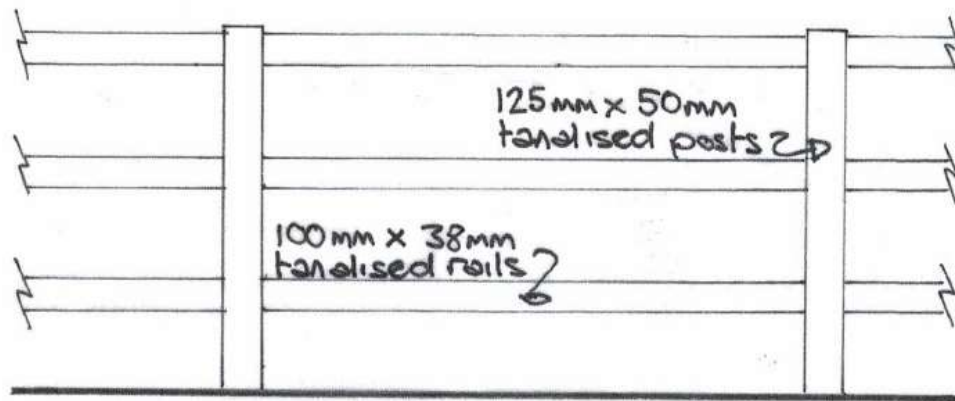

Post & rail fence 1:20

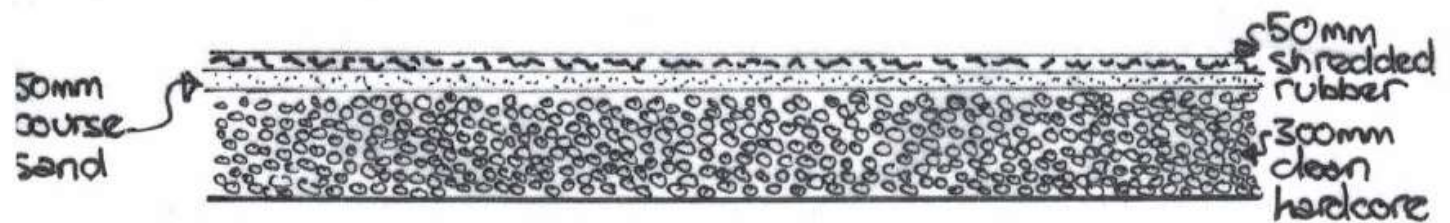

Cross-section of menège 1:20

Site Photos

