

Appendix (1)

TOWN AND COUNTRY PLANNING ACT 1990 Town and Country Planning (Tree Preservation) (England) Regulations 2012

Bromsgrove District Council Tree Preservation Order (2) 2021 Tree/s on land at 1A College Road, Bromsgrove, Worcestershire, B60 2NE,

Bromsgrove District Council in exercise of the powers conferred on them by section 198 of the Town and Country Planning Act 1990 make the following Order—

Citation

1. This Order may be cited as **Tree Preservation Order (2) 2021**

Interpretation

- 2.— (1) In this Order “the authority” means Bromsgrove District Council.
- (2) In this Order any reference to a numbered section is a reference to the section so numbered in the Town and Country Planning Act 1990 and any reference to a numbered regulation is a reference to the regulation so numbered in the Town and Country Planning (Tree Preservation)(England) Regulations 2012.

Effect


- 3.— (1) Subject to article 4, this Order takes effect provisionally on the date on which it is made.
- (2) Without prejudice to subsection (7) of section 198 (power to make tree preservation orders) or subsection (1) of section 200 (tree preservation orders: Forestry Commissioners) and, subject to the exceptions in regulation 14, no person shall—
 - (a) cut down, top, lop, uproot, wilfully damage, or wilfully destroy; or
 - (b) cause or permit the cutting down, topping, lopping, uprooting, wilful damage or wilful destruction of,any tree specified in the Schedule to this Order except with the written consent of the authority in accordance with regulations 16 and 17, or of the Secretary of State in accordance with regulation 23, and, where such consent is given subject to conditions, in accordance with those conditions.

Application to trees to be planted pursuant to a condition

4. In relation to any tree identified in the first column of the Schedule by the letter “C”, being a tree to be planted pursuant to a condition imposed under paragraph (a) of section 197 (planning permission to include appropriate provision for preservation and planting of trees), this Order takes effect as from the time when the tree is planted.

Dated this 29TH January 2021

Signed on behalf of Bromsgrove District Council

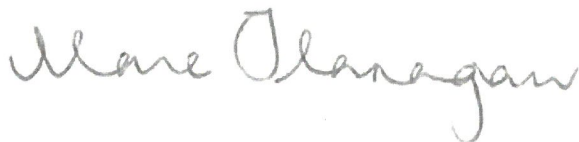

.....
Authorised by the Council to sign in that behalf

First Schedule

Trees specified individually

(encircled in black on the map)

<u>No. on Map</u>	<u>Description</u>	<u>NGR</u>	<u>Situation</u>
T1	Silver Birch	396185, 270589	Southern boundary of the site.
T2	Magnolia	396173, 270605	Eastern boundary of the site
T3	Golden Foliage Chamaecyparis Species Conifer	396167, 270610	Eastern boundary of the site

Trees specified by reference to an area

(within a dotted black line on the map)

<u>No. on Map</u>	<u>Description</u>	<u>NGR</u>	<u>Situation</u>
-------------------	--------------------	------------	------------------

NONE

Groups of Trees

(within a broken black line on the map)

<u>No. on Map</u>	<u>Description</u>	<u>NGR</u>	<u>Situation</u>
-------------------	--------------------	------------	------------------


NONE

Woodlands

(within a continuous black line on the map)

<u>No. on Map</u>	<u>Description</u>	<u>NGR</u>	<u>Situation</u>
-------------------	--------------------	------------	------------------

NONE

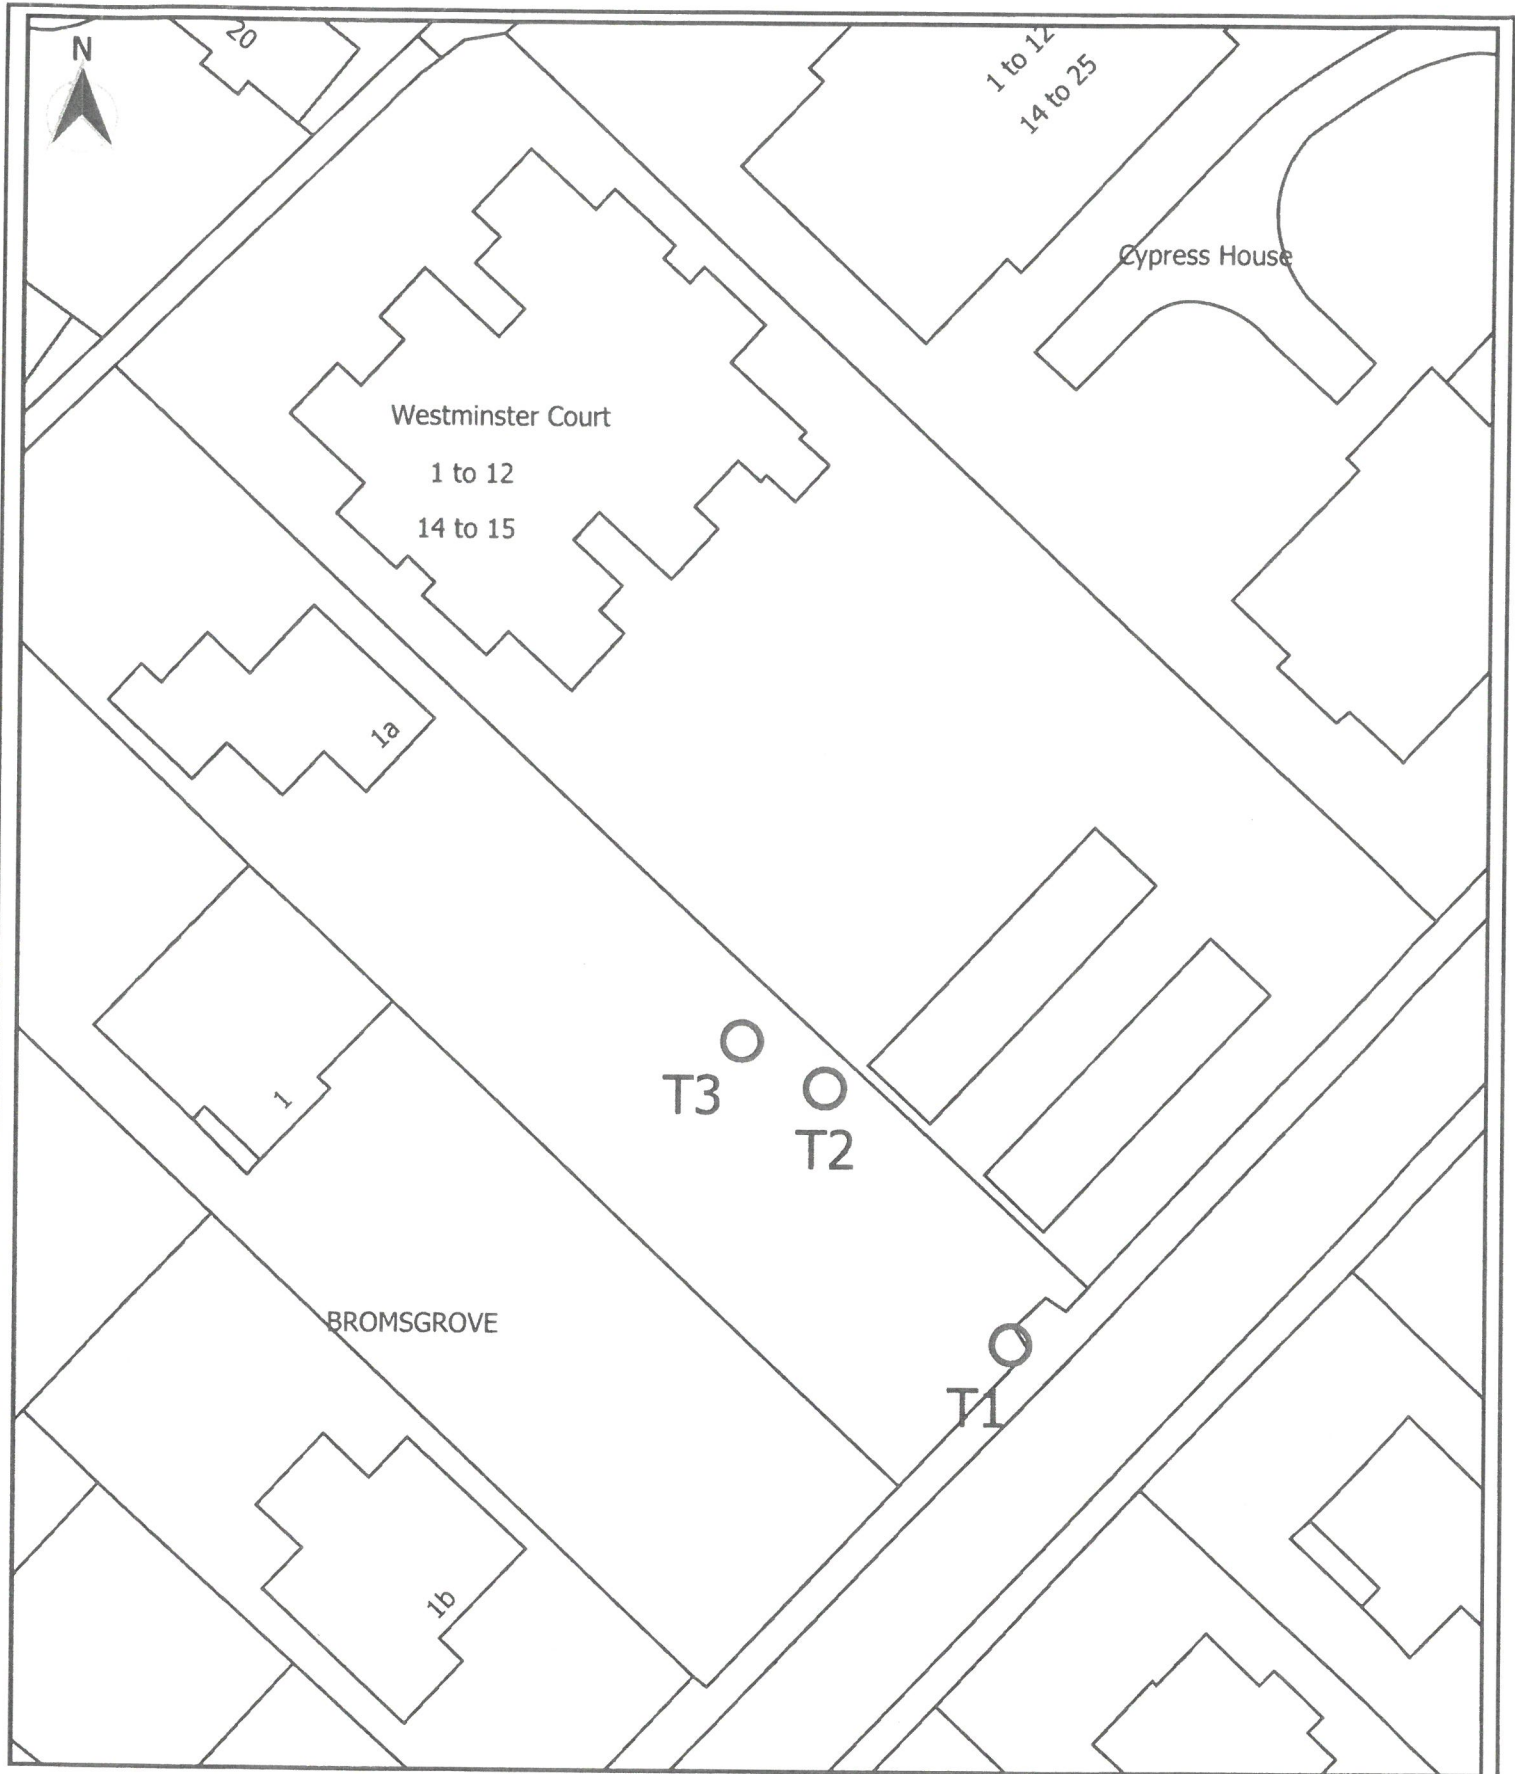

Bromsgrove
District Council

www.bromsgrove.gov.uk



www.redditchbc.gov.uk

Bromsgrove District
Council TPO (2)
2021

1a College Road
Bromsgrove B60 2NE

Drawing

No.:

1 of 1

Savin Boyes -
Drawn: Arboricultural
Team

Scale:

1:500@ A4

Date

29.1.2021

**Enviromental
Services**

Town Hall
Walter Stranz
Square
Redditch
Worces B98 8AH

@ Crown copyright
and database
rights 2020

Mare Olanagan
Authorised Signatory
29th January 2021

