

Bromsgrove District Council

Meeting of the Planning Committee

5th July 2021


21/00312/FUL

32 Lickey Square, Lickey, B45 8HB


Proposed detached dwellinghouse
using previously approved access driveway

Recommendation: Approve

Site Location

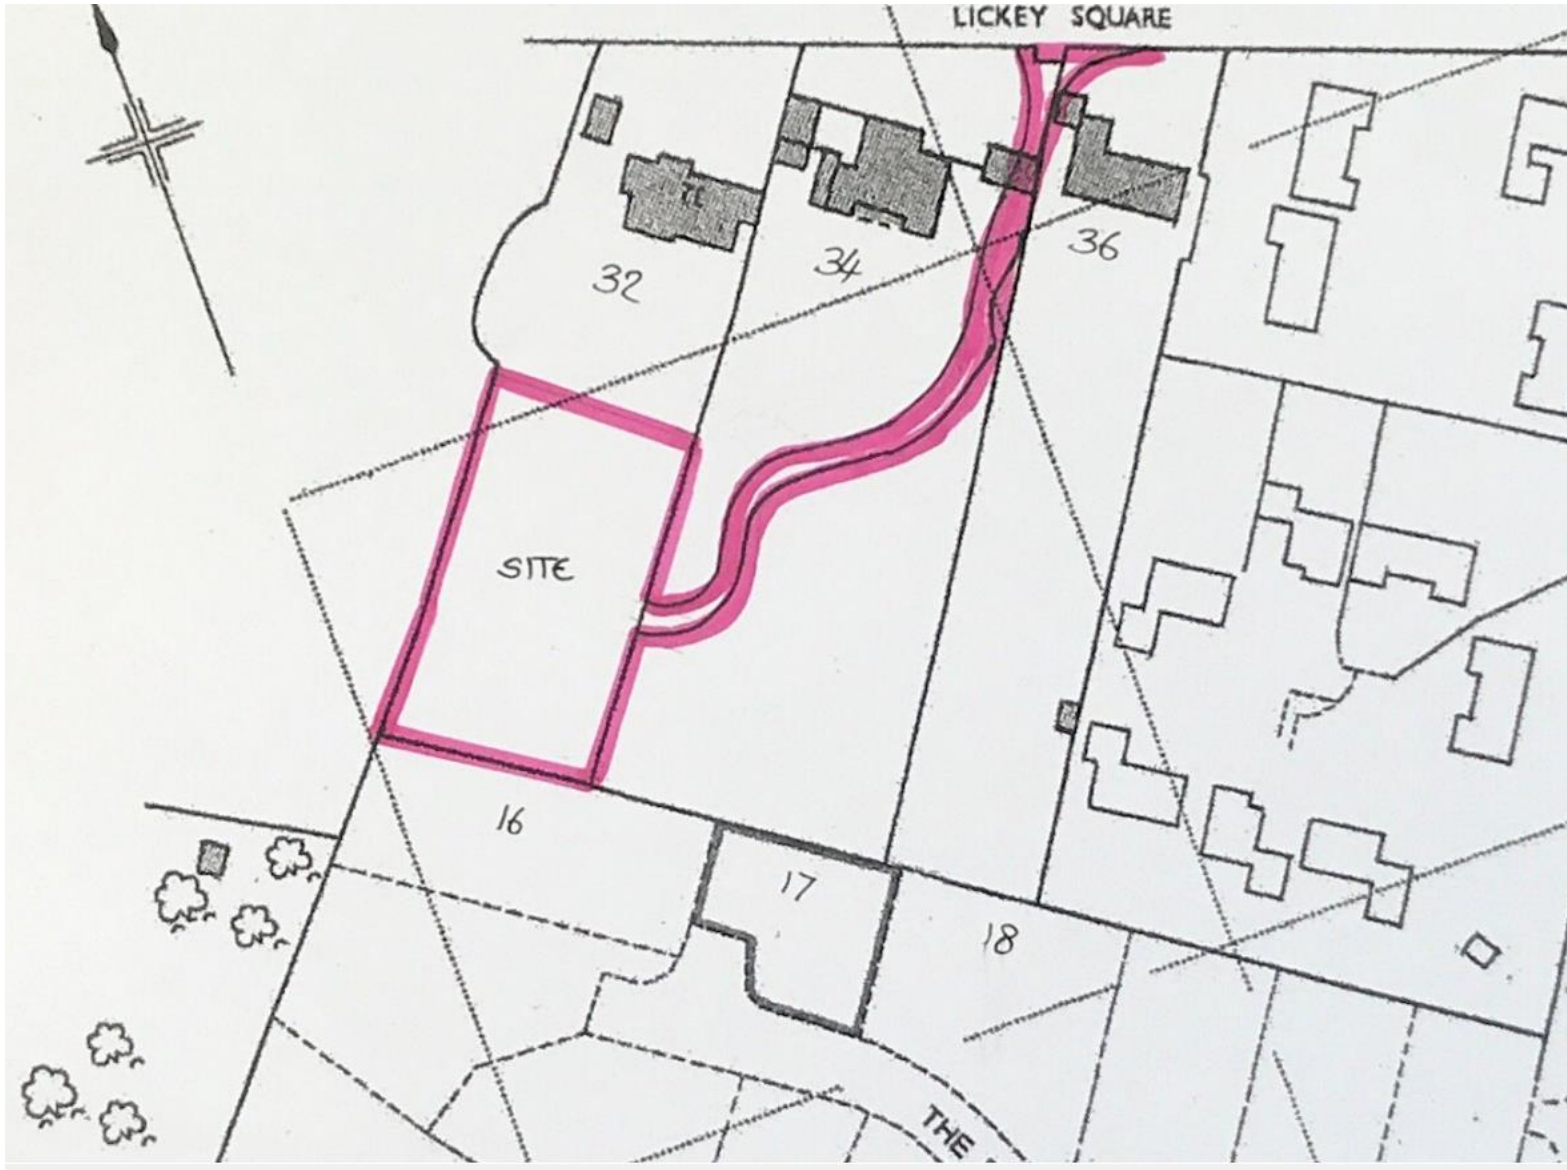

Site layout

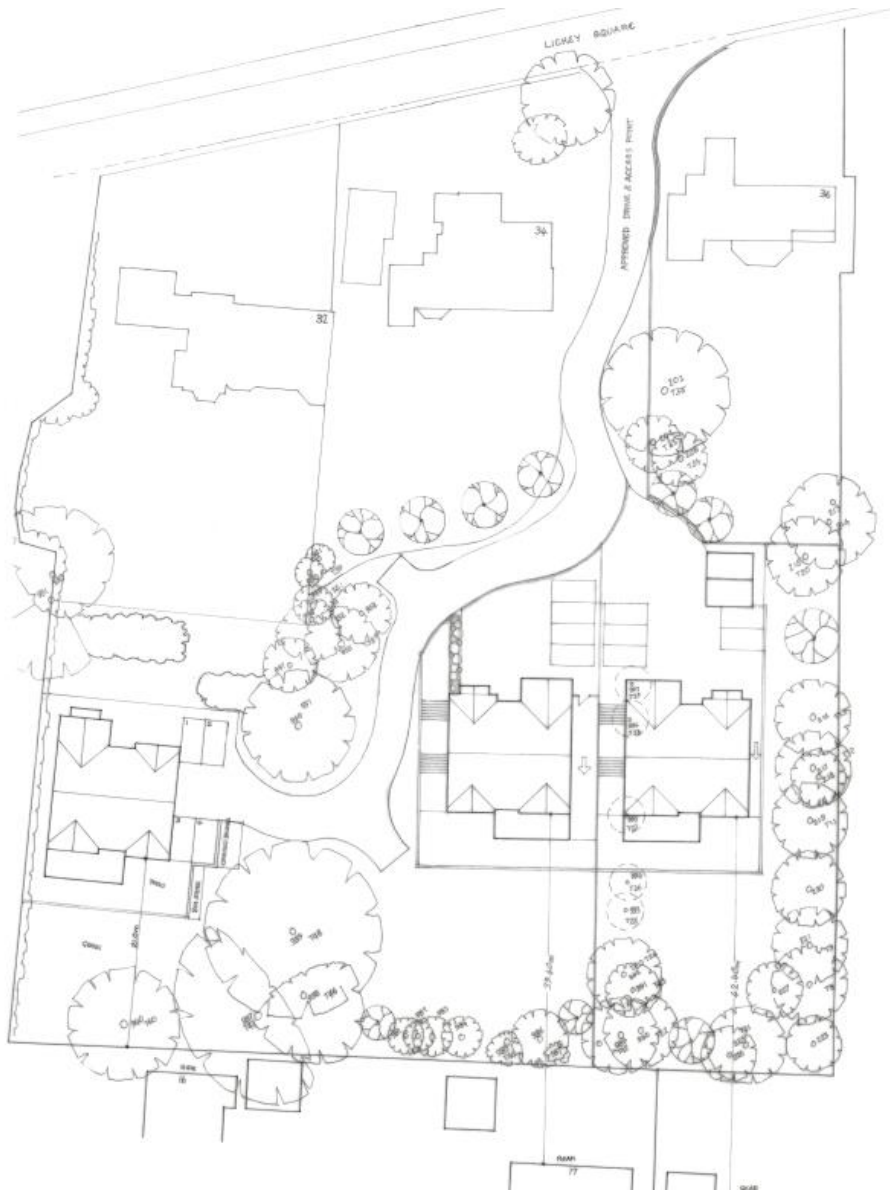

Site layout detail



Site layout further detail



View in direction of 16 The Badgers



Rear garden 32 Lickey Square



Satellite View



Birds eye view





Section




SECTION ILLUSTRATION SHOWING RELATIONSHIP BETWEEN PROPOSAL & No. 16 THE BADGERS & HOW SEPARATION DISTANCES EXCEED REQUIREMENTS & THE EXTENT & SCALE OF THE INTERVENING MATURE SCREENING 1:100

Section

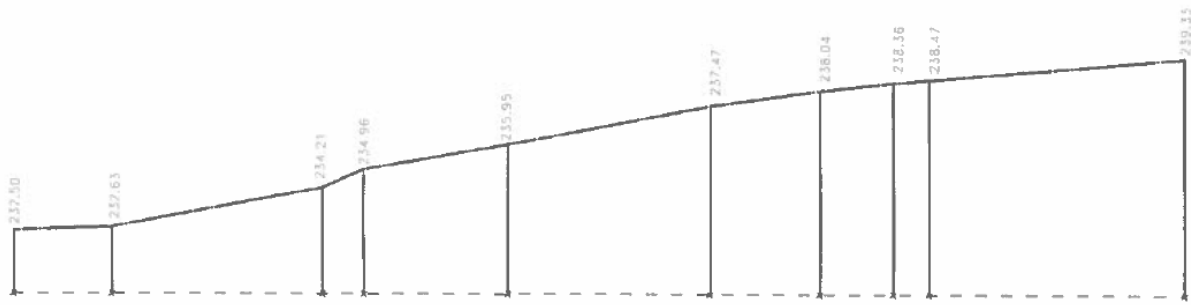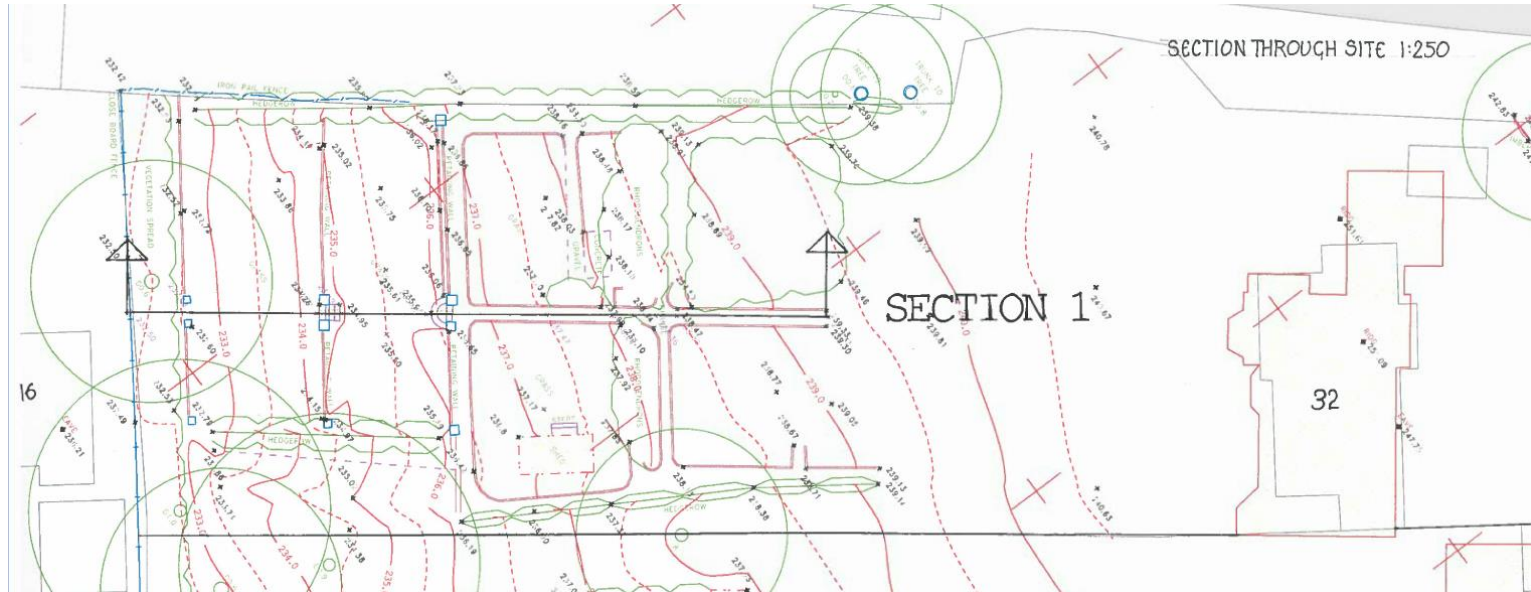

SECTION 1 1:250

Proposed floor plans

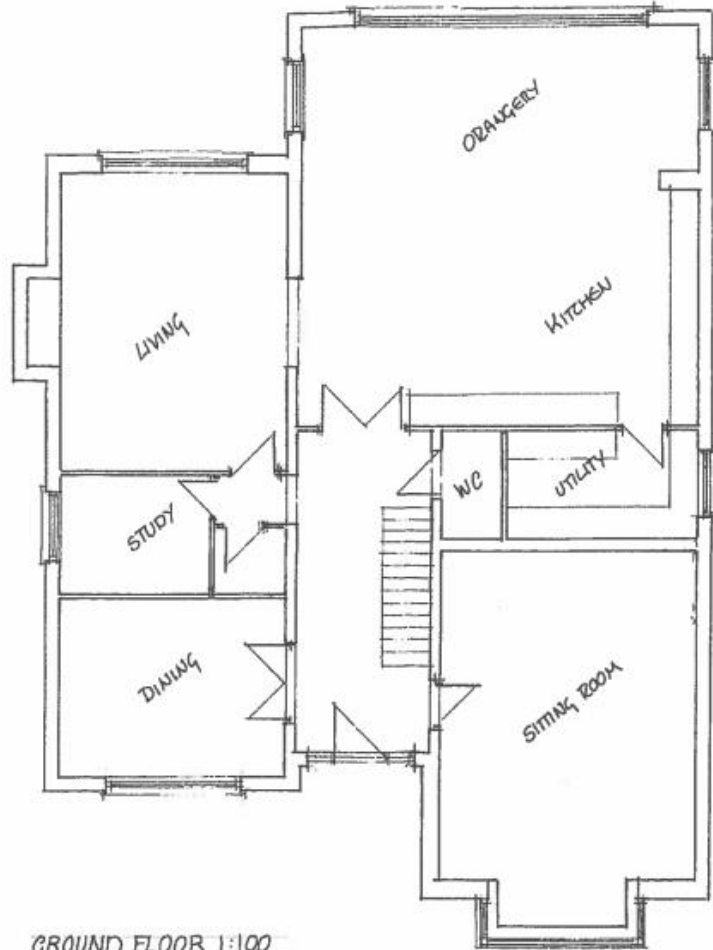

GROUND FLOOR 1:100




FIRST FLOOR 1:100

Proposed elevations



FRONT 1:100

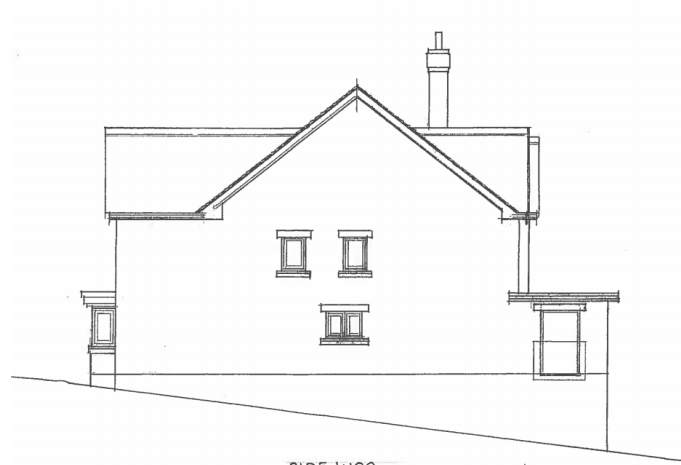

SIDE 1:100



REAR 1:100



SIDE 1:100

Development allowed at appeal under ref 19/01388/FUL

