

21/00196/FUL

Redevelopment to form 8no. Class E(a) retail units at ground floor and 9no. 1 and 2 bed apartments at first and second floor.


113 High Street, Bromsgrove, B61 8AE

**Recommendation:
Planning Permission is GRANTED**

Site Location



Proposed Ground Floor Plan

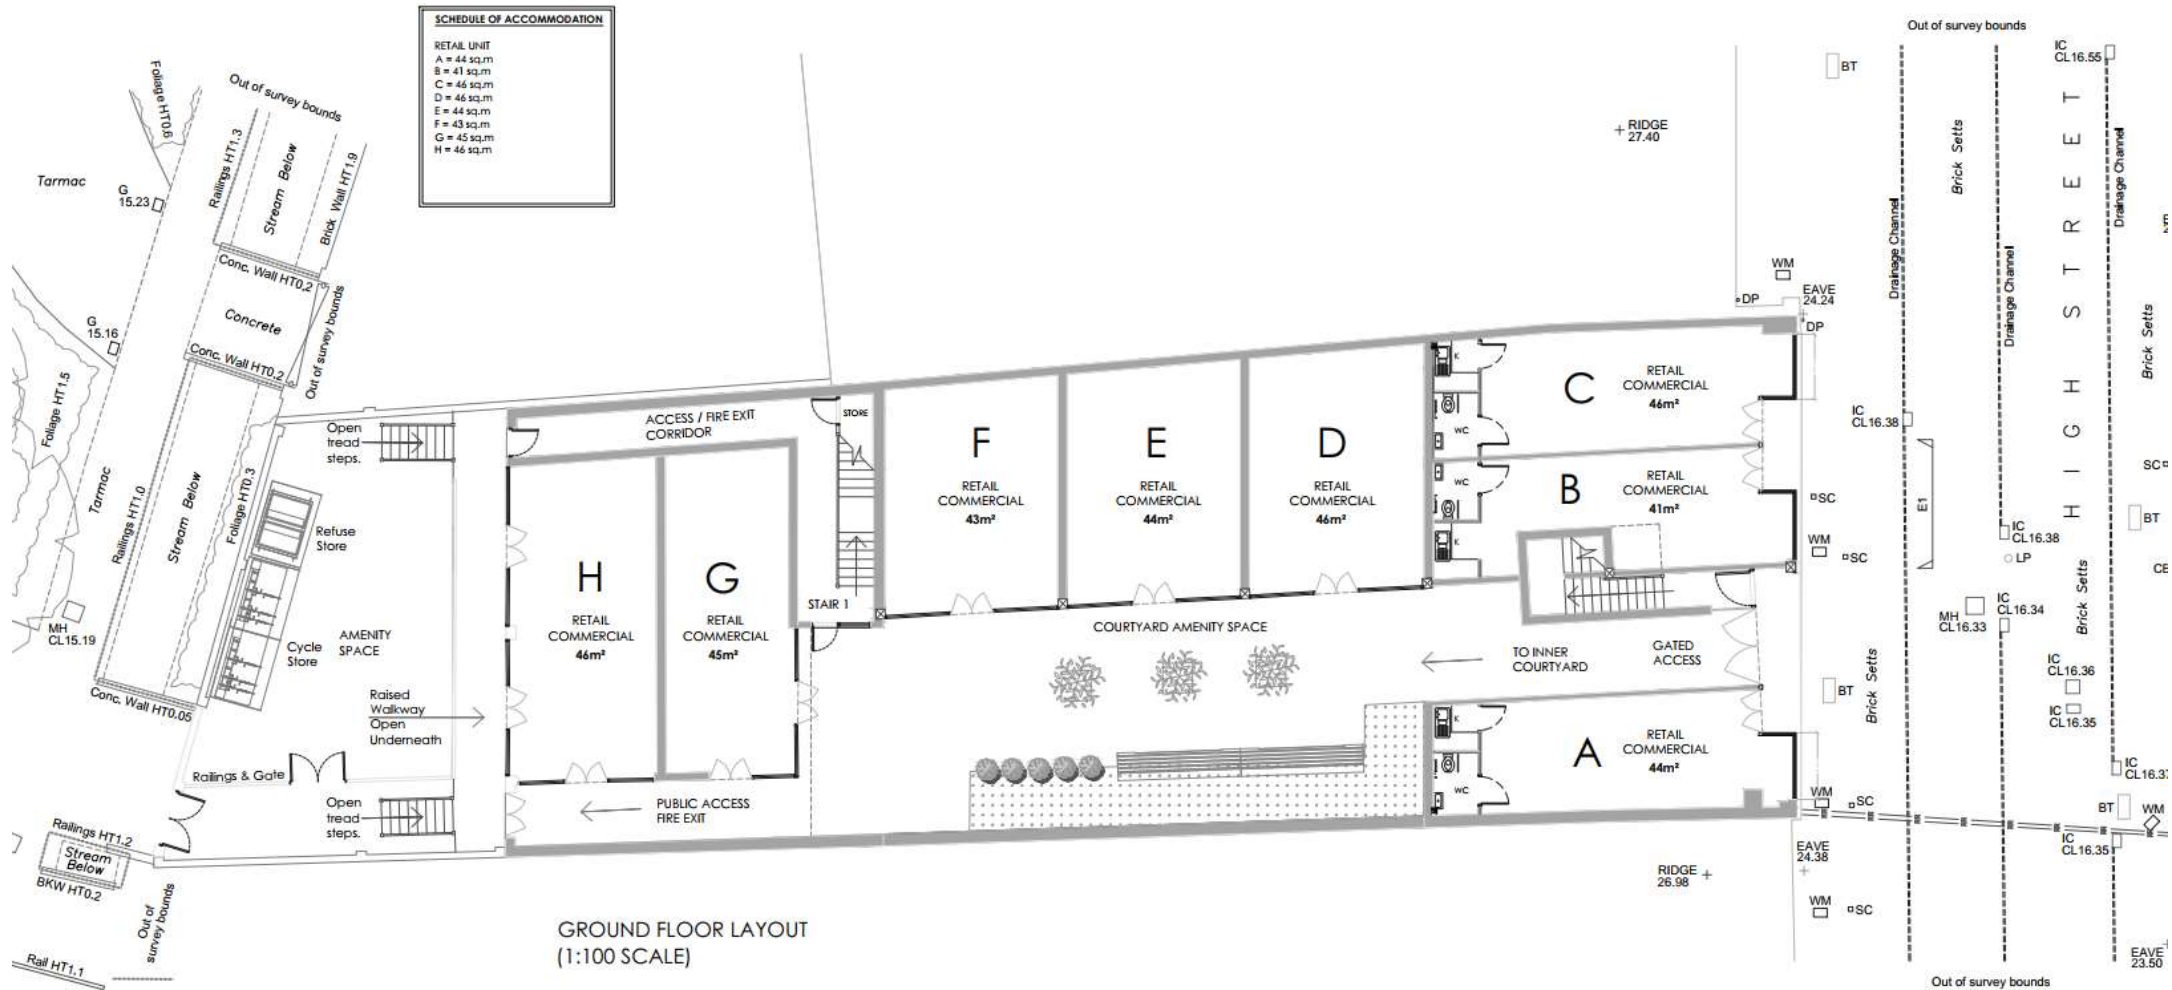


Proposed First Floor Plan



FIRST FLOOR LAYOUT
(1:100 SCALE)

Proposed Second Floor Plan

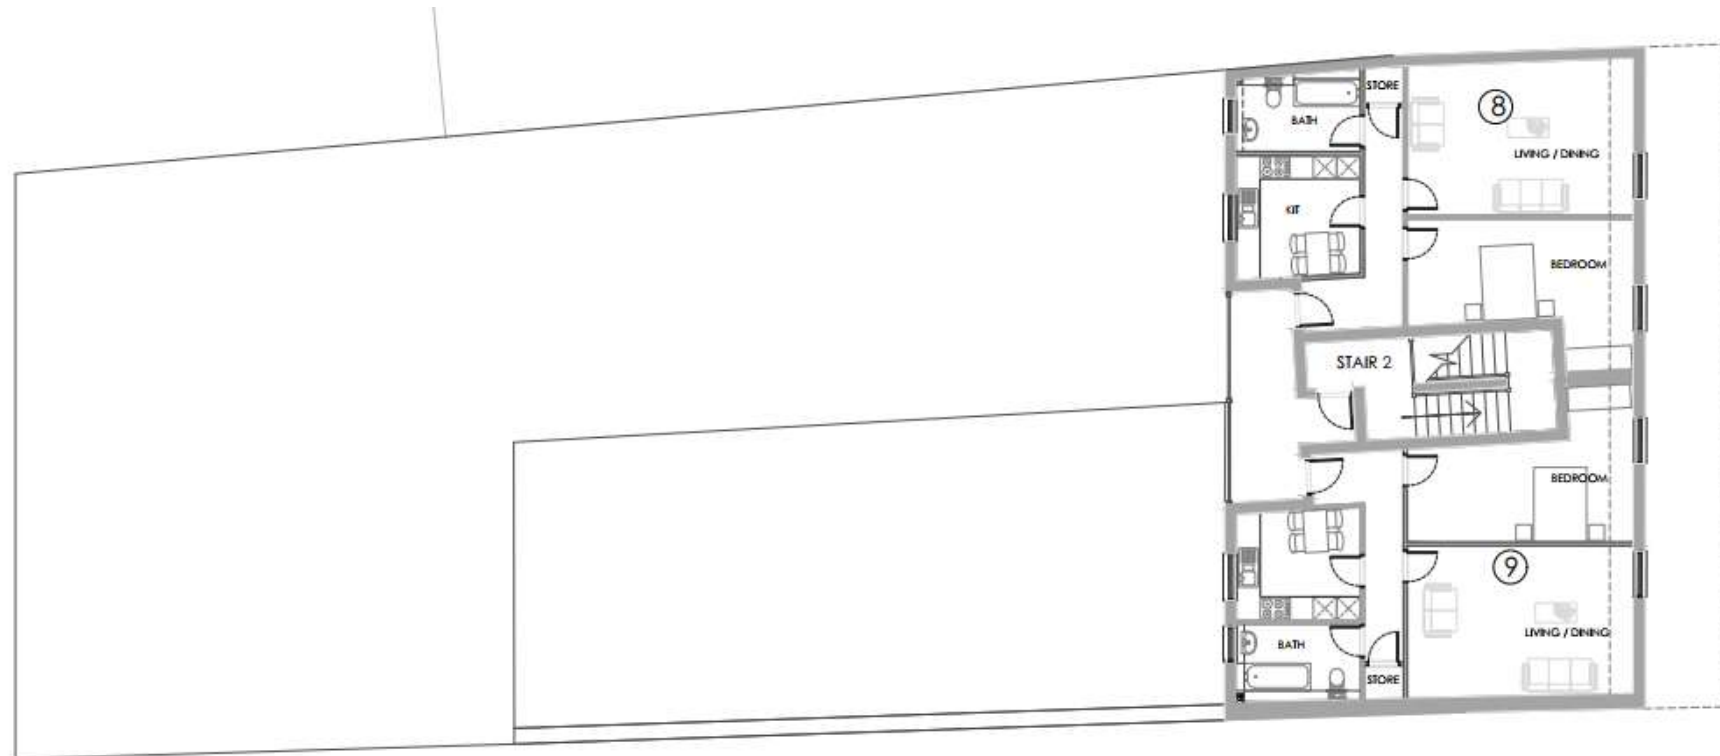

SECOND FLOOR LAYOUT
(1:100 SCALE)

Proposed front and rear elevations



EAST ELEVATION (HIGH STREET)




WEST ELEVATION (MARKET STREET)

Proposed side elevations




SOUTH ELEVATION

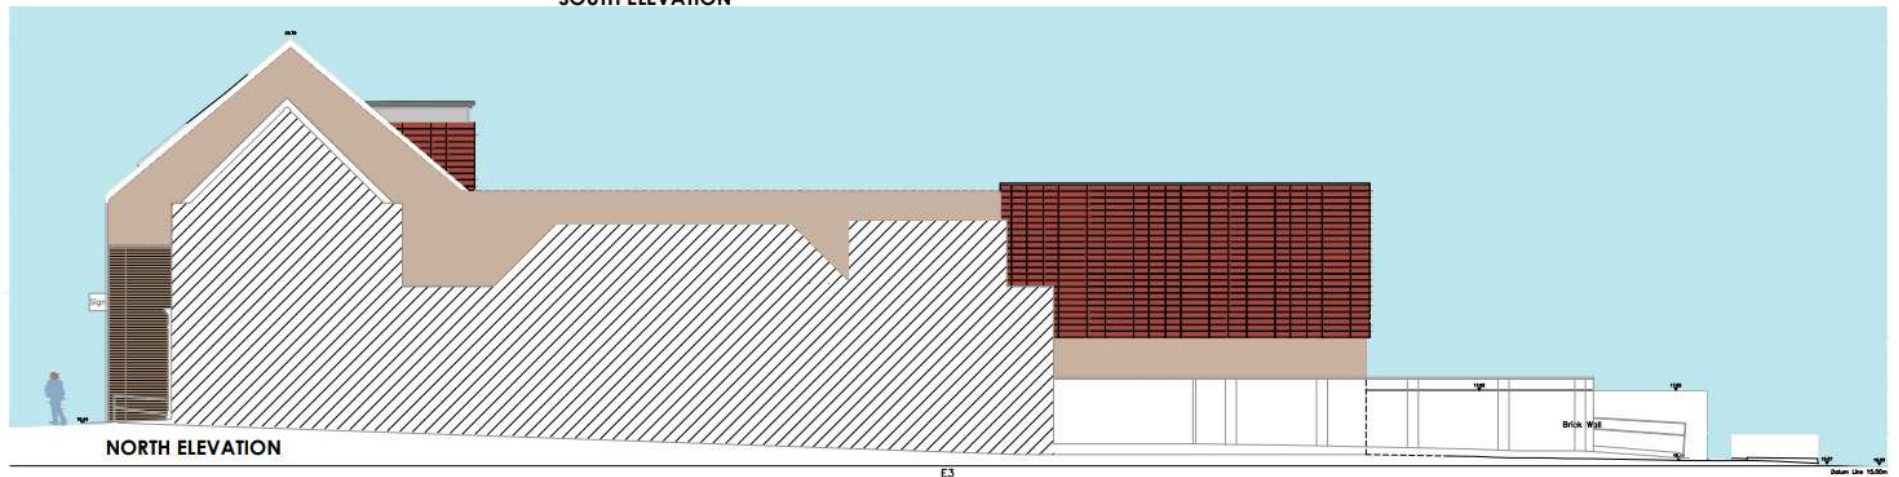

NORTH ELEVATION

Proposed courtyard elevations

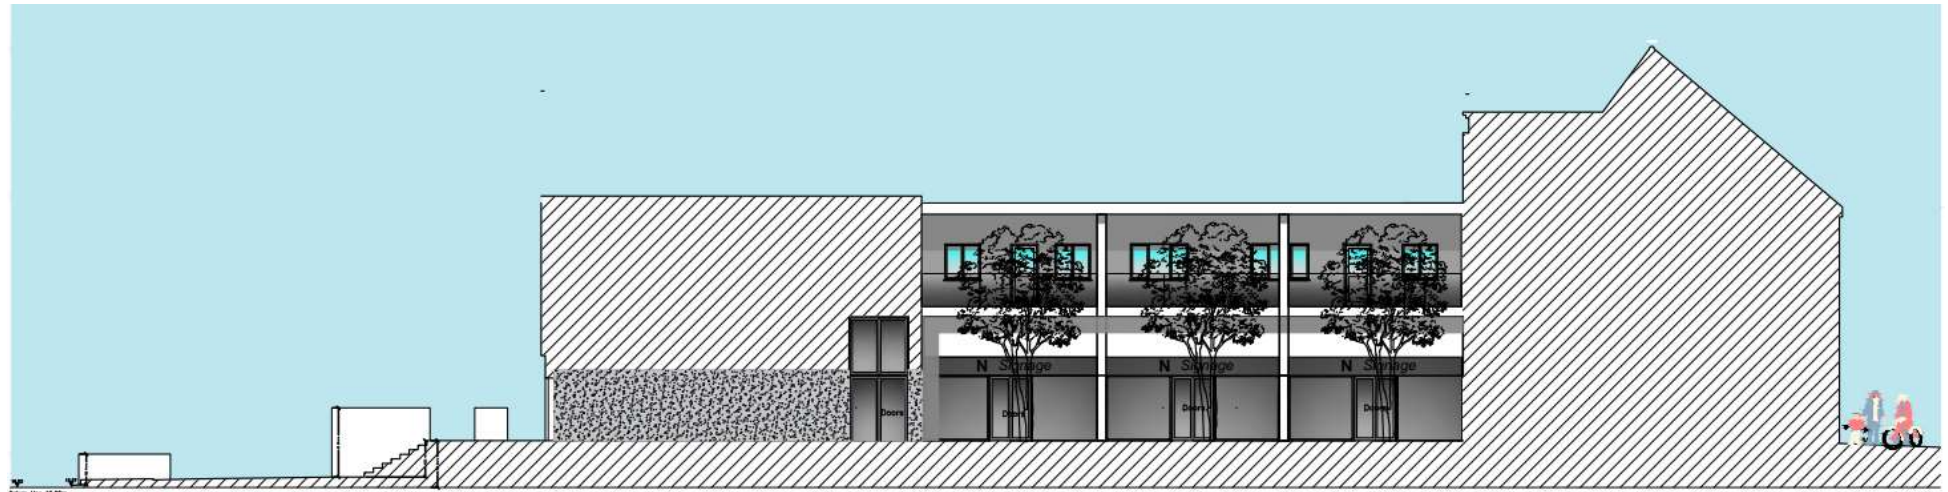

COURTYARD (SOUTH ELEVATION)



COURTYARD (WEST ELEVATION)



COURTYARD (EAST ELEVATION)

CGI images of proposal



CGI images of proposal

