


# Appendix 1

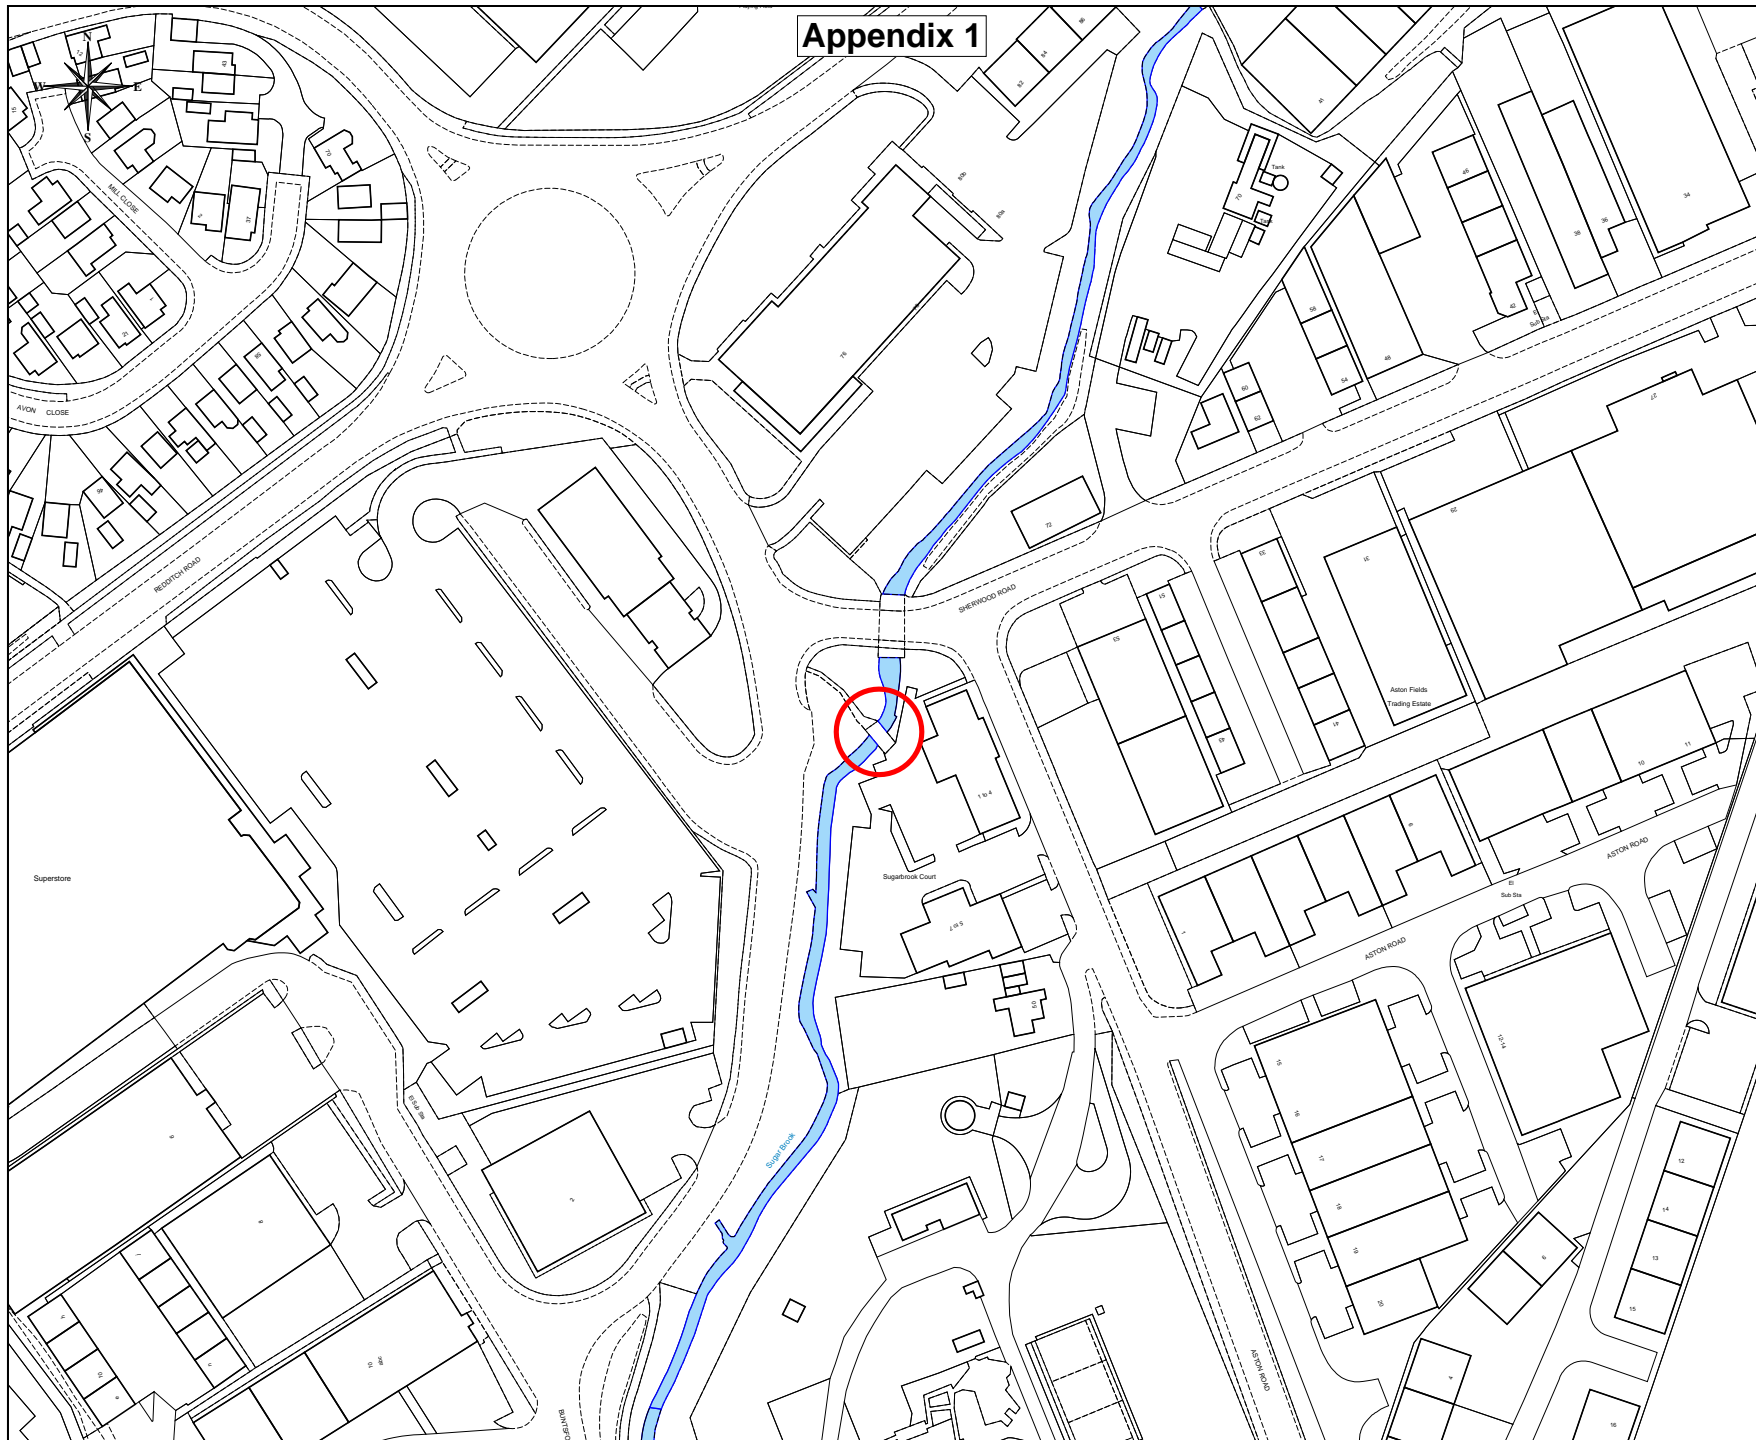

Notes:

Date	Rev	Details

Project:

**Existing Footbridge  
Sherwood Road, Bromsgrove**

Drawing:

**Location Details**

Drawn:	PTL	Scale:	1/1250 @ A3
Surveyed:	OS	Date:	Apr 2021

Drawing No: **P2030/299**

**Engineering and Design Services**  
Town Hall  
Walter Stranz Square  
Redditch  
Worcs B98 8AH



**Bromsgrove  
District Council**  
[www.bromsgrove.gov.uk](http://www.bromsgrove.gov.uk)