


22/00978/FUL

32 Lickey Square, Lickey, B45 8HB

New dwelling on the site of a previously approved dwelling (ref 21/00312/FUL) using a previously approved access drive

Recommendation: Approve

Site Location

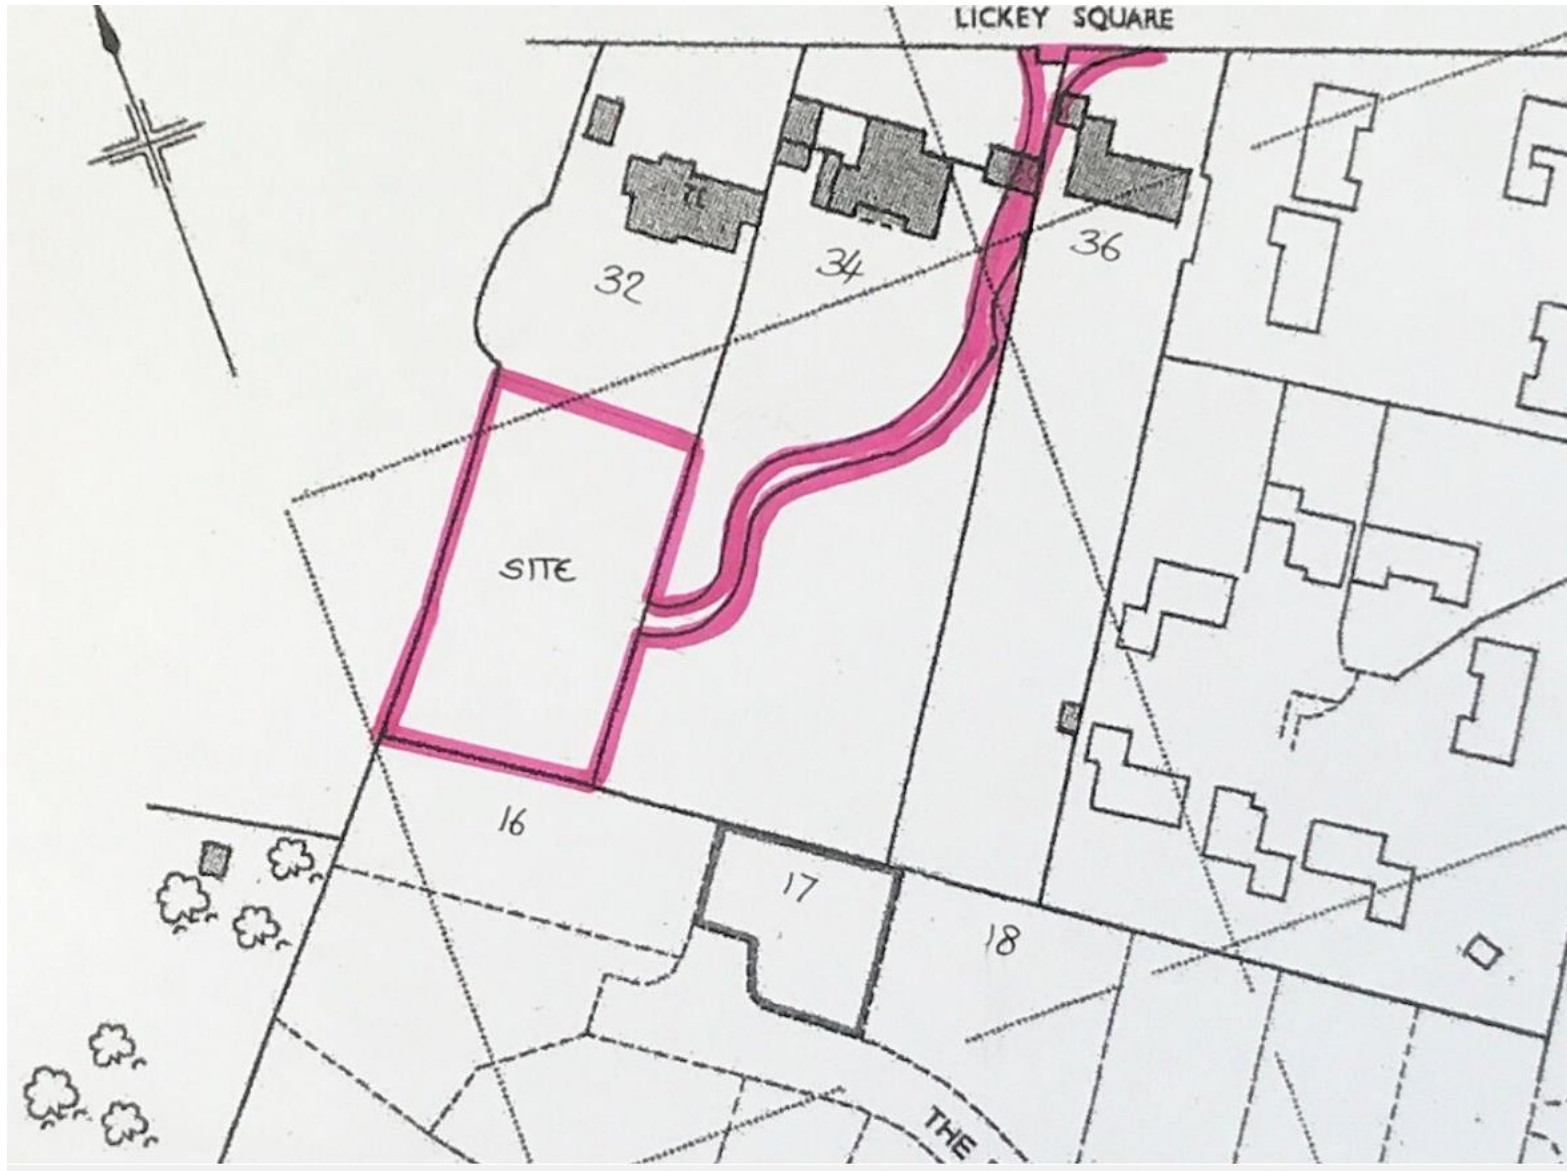


Site layout



Site layout detail



Site layout further detail

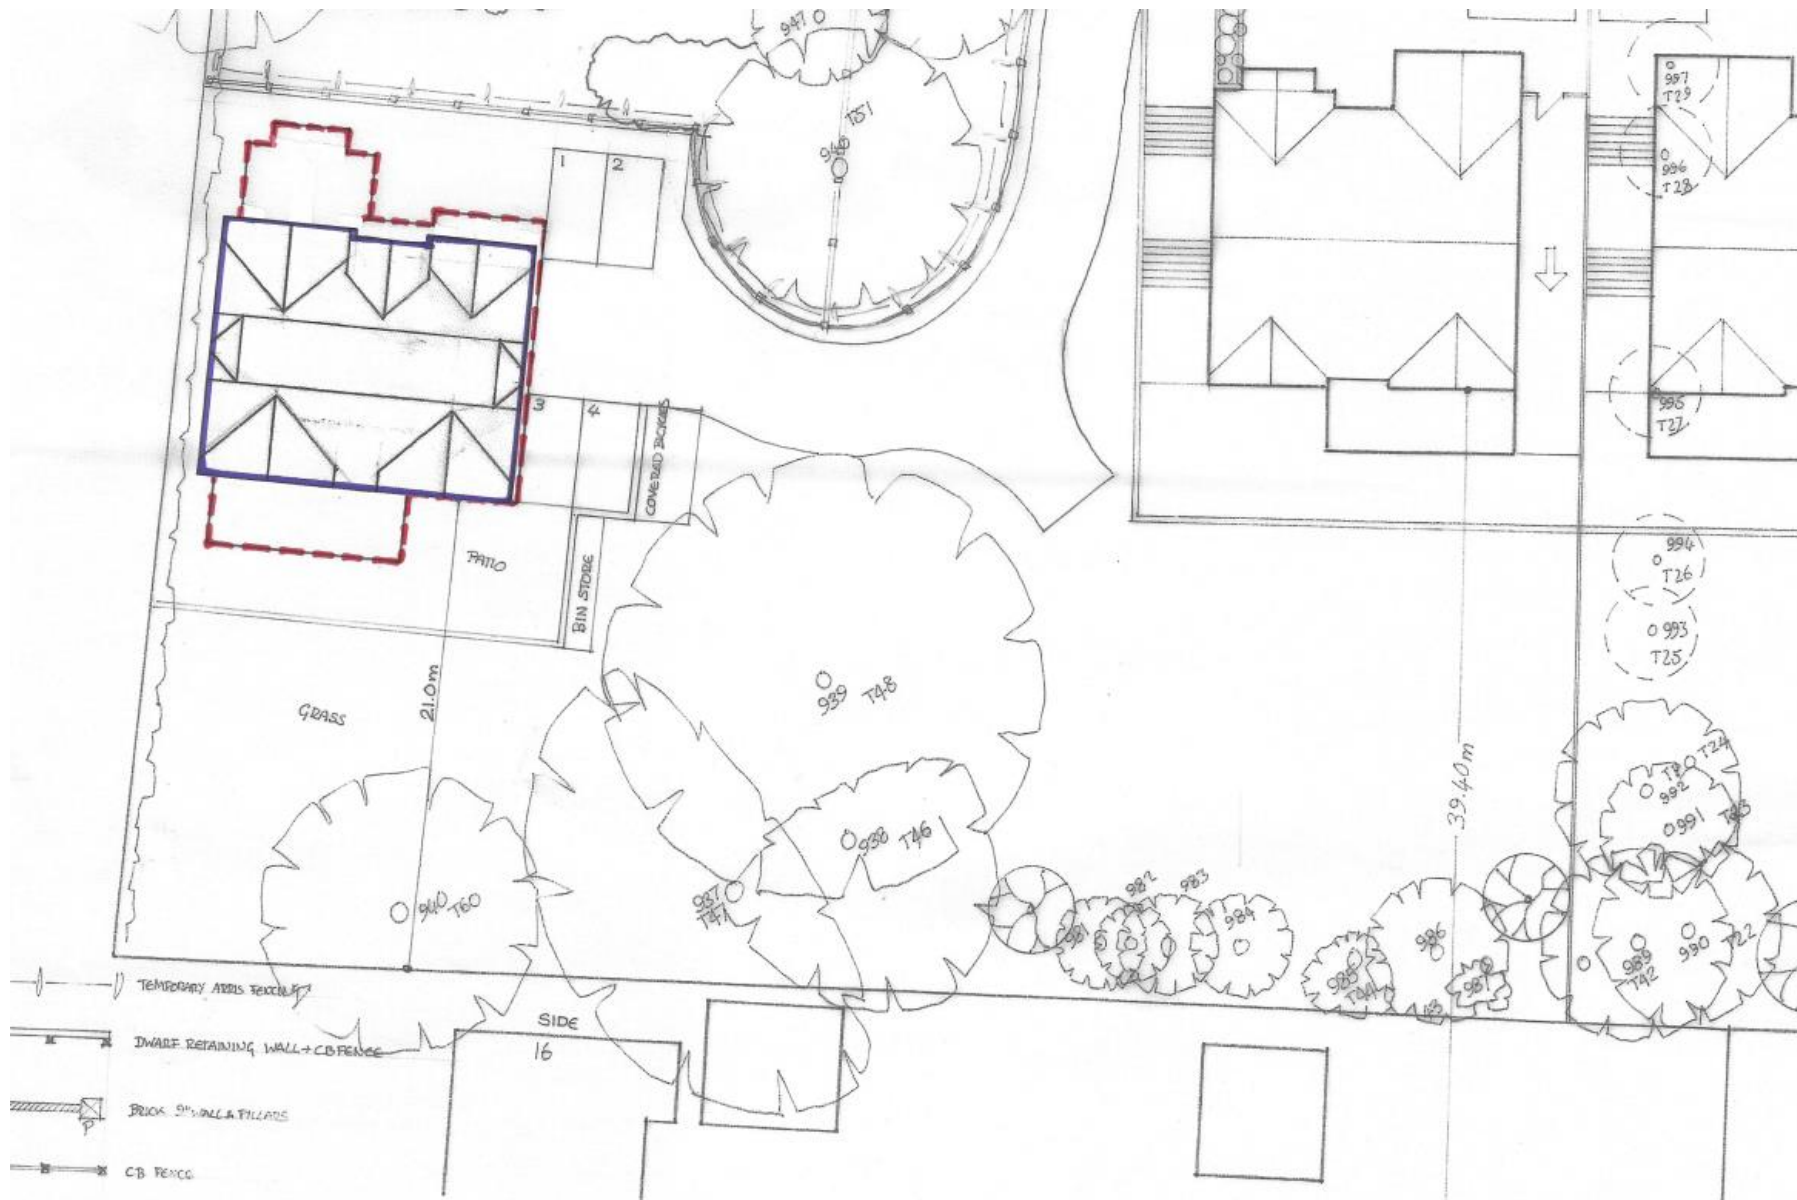

View of site in direction of 16 The Badgers (Summer)



View of site in direction of 16 The Badgers (January 2023)



Boundary to 16 The Badgers (January 2023)



Boundary to 16 The Badgers (January 2023)



View of site looking south to north (January 2023)



View of site looking west to east (January 2023)



Satellite View




Birds eye view 1




Birds eye view 2




Section

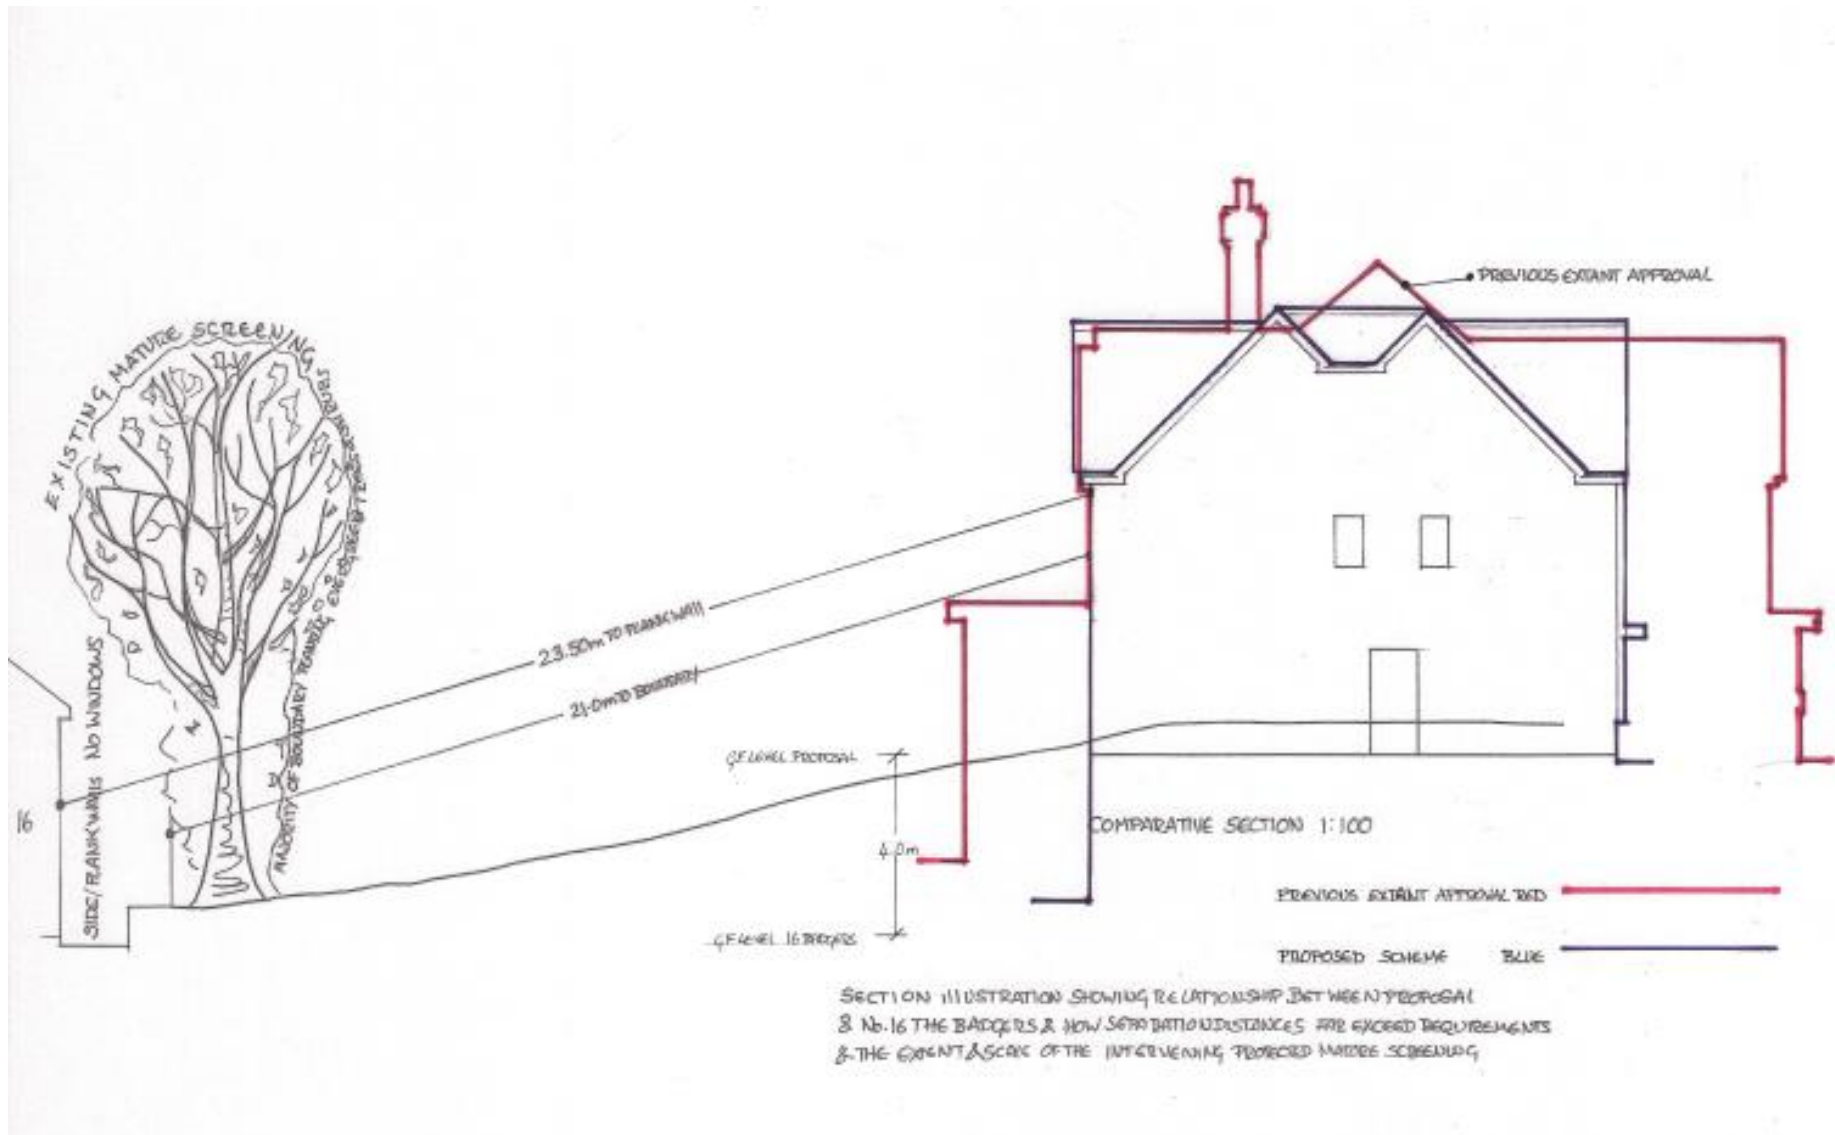


Proposed floor plans

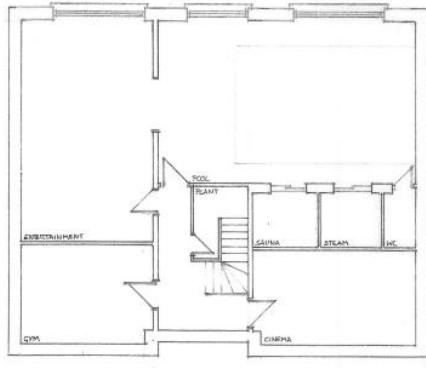

BASEMENT 1:100

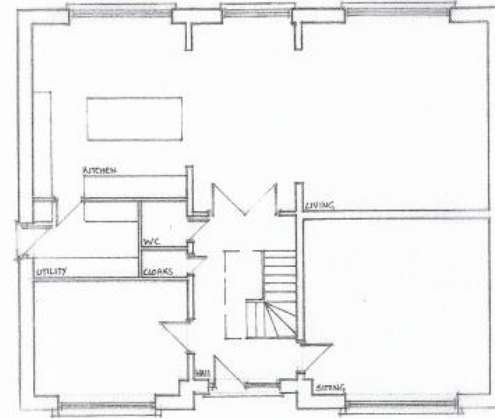

GROUND FLOOR 1:100

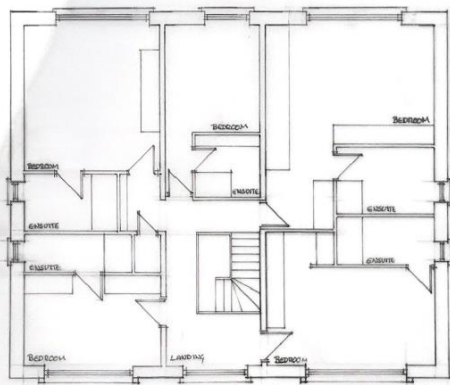


FIRST
FLOOR
PLAN
1:100

Elevations as approved under ref 21/00312/FUL



FRONT 1:100

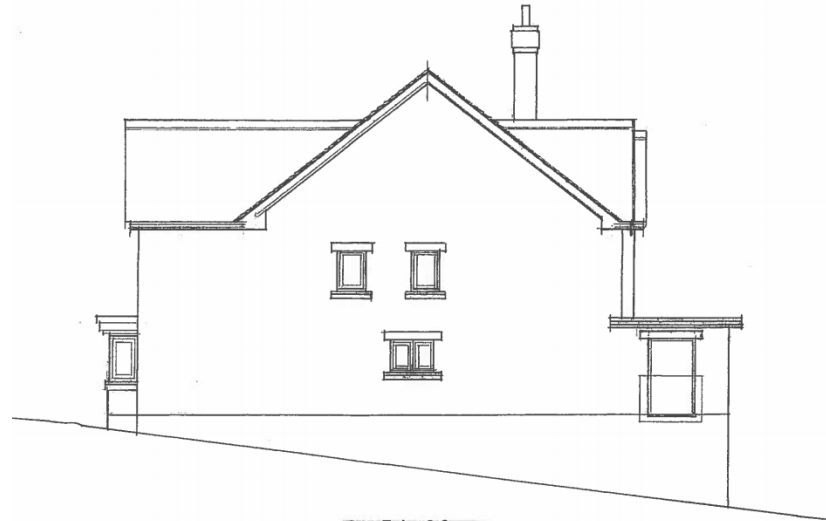

SIDE 1:100



REAR 1:100



SIDE 1:100

Proposed elevations

