

23/01121/FUL

Land At St John Street Bromsgrove Worcestershire


Proposal: Development of a new community pavilion with associated public realm and a 4 storey mixed use commercial building, containing office space and food and beverage facilities. Public realm improvements include outdoor public space and the un-culverting in part of Spadesbourne Brook.

Recommendation: Approval subject to conditions


Aerial Photograph of site




Bromsgrove District Plan Proposals Map

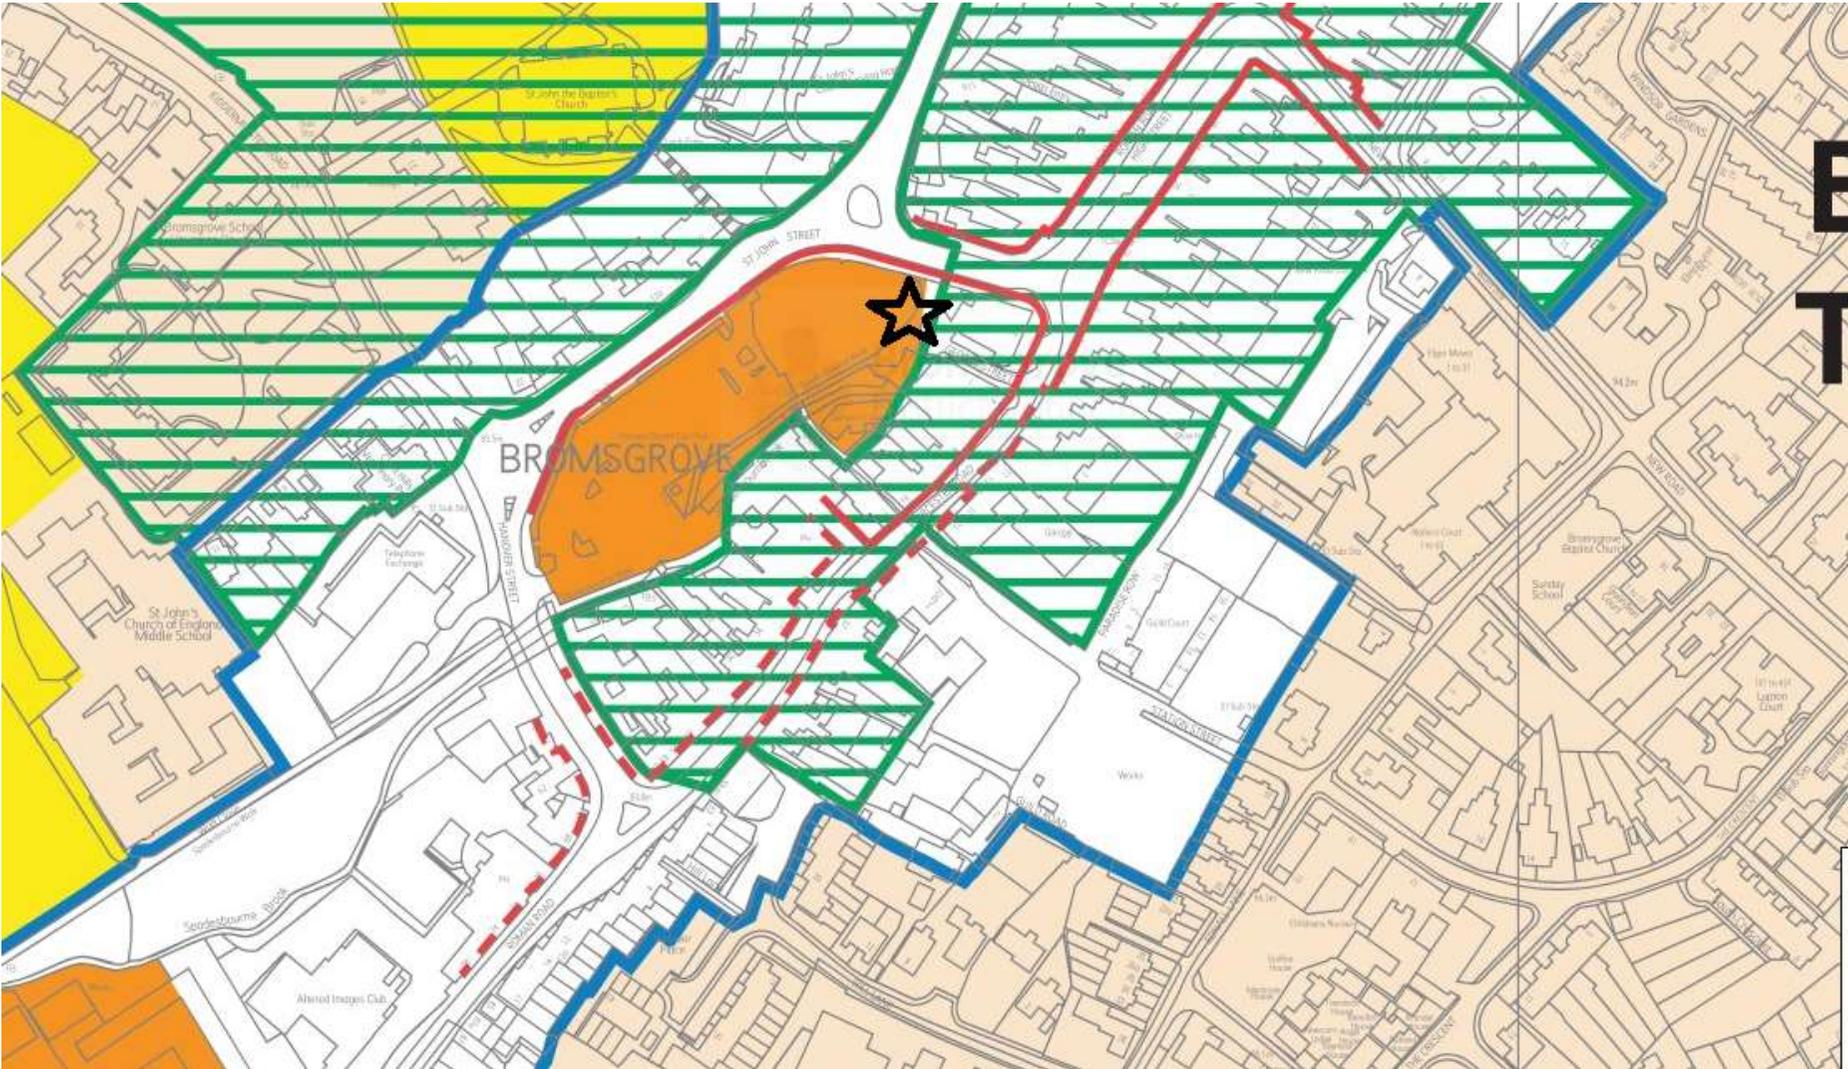

Existing site plan

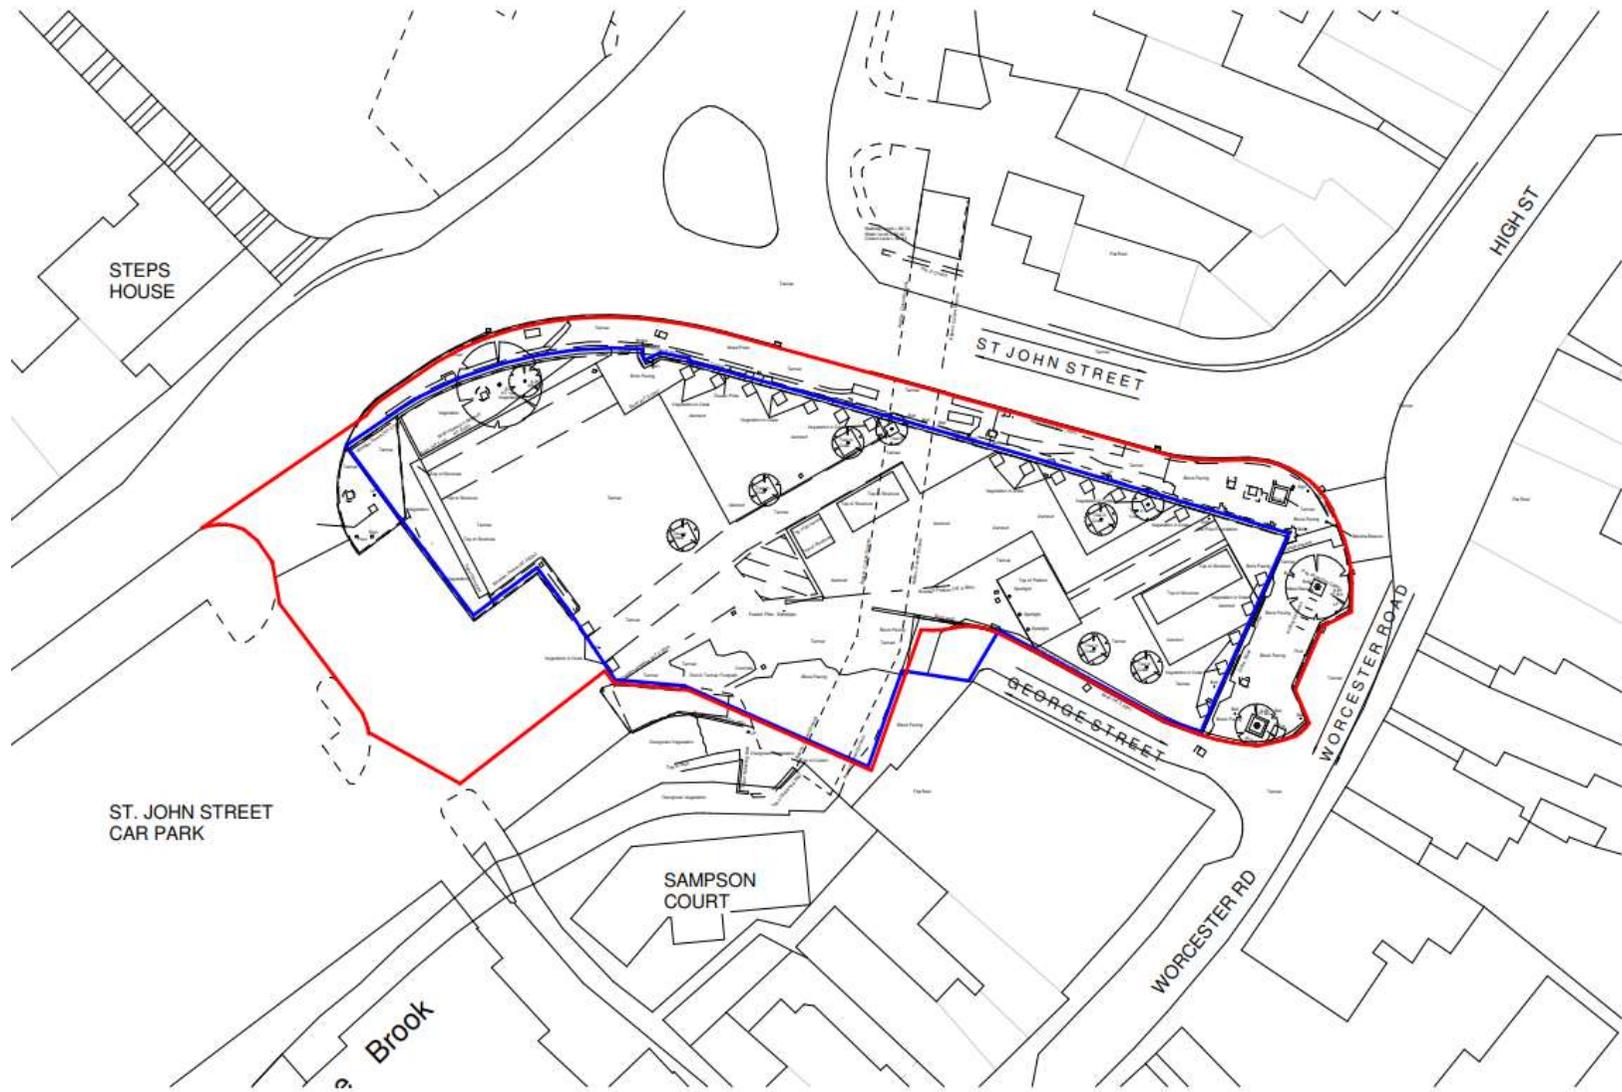

Proposed site plan

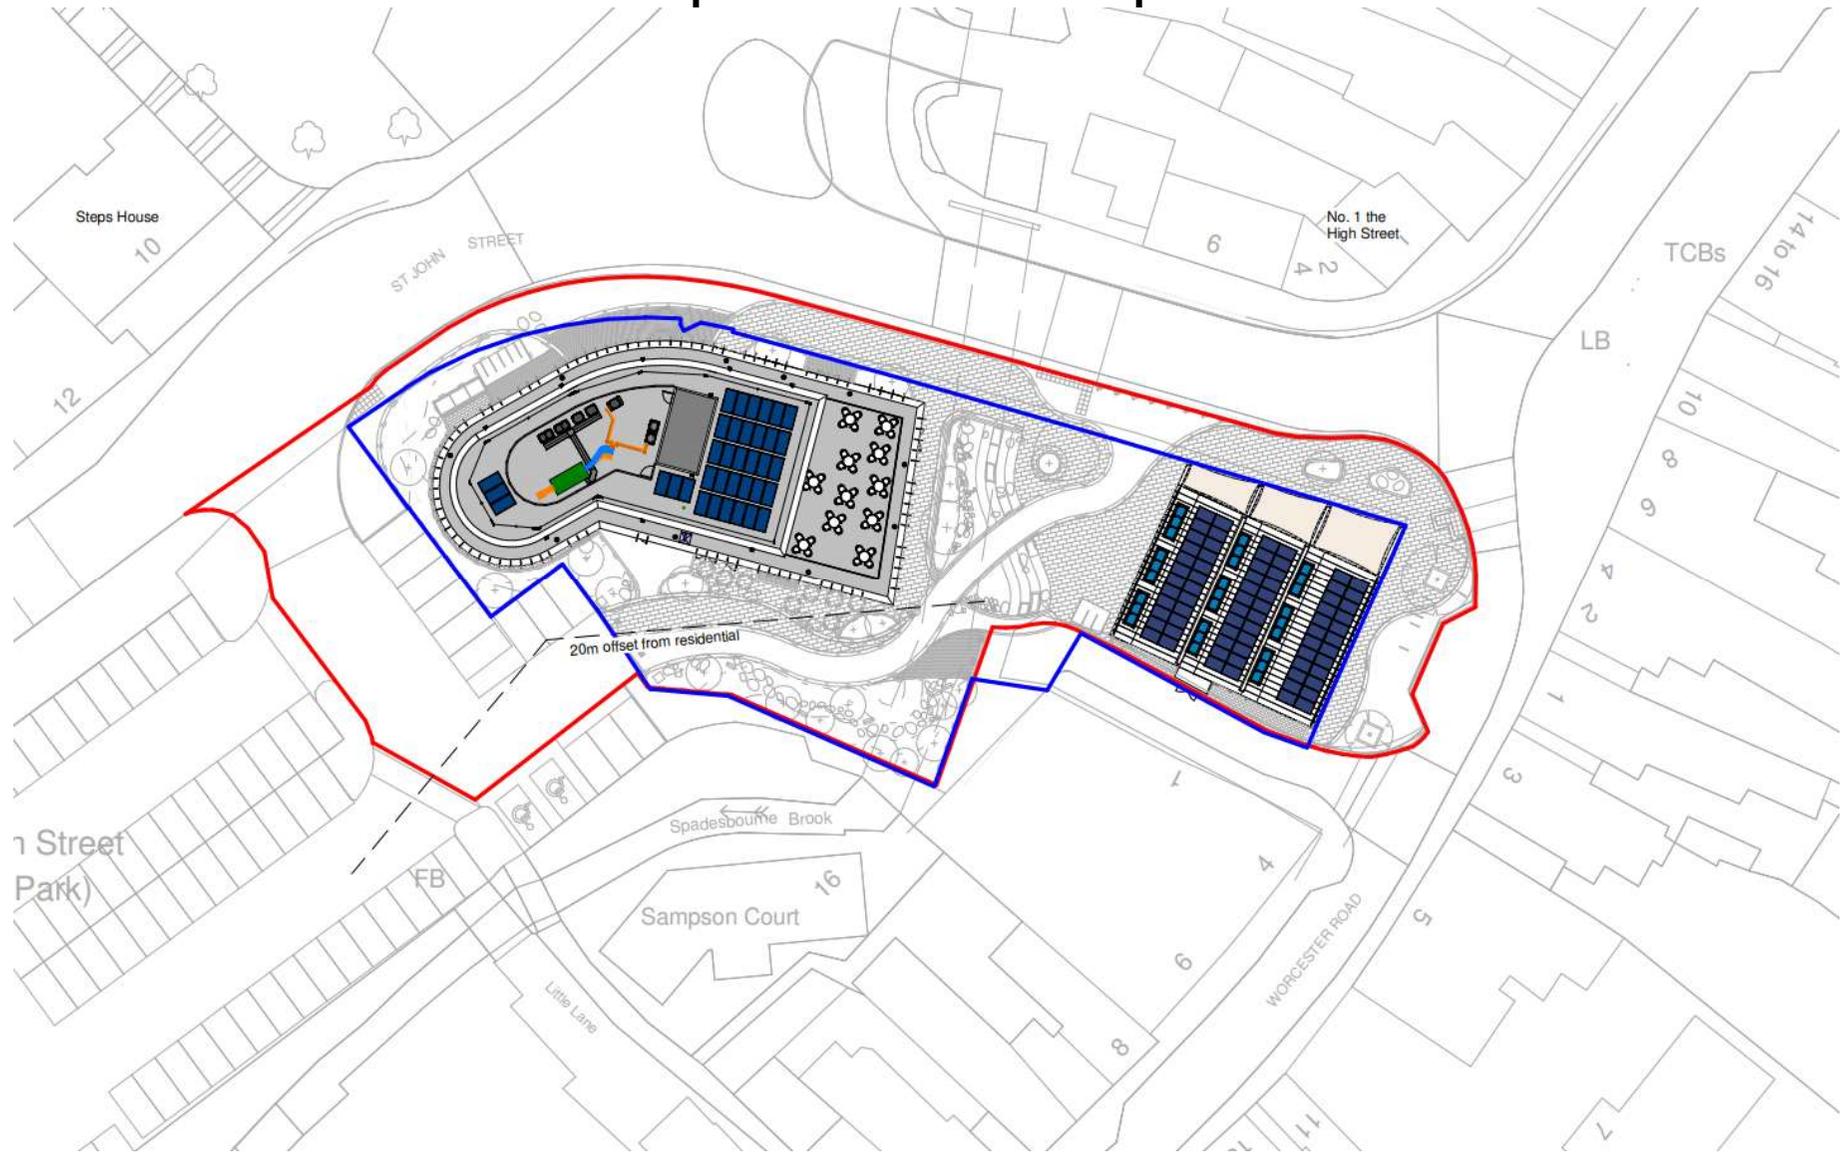

Proposed Pavilion Building Elevations



Elevation 3
1:100



Elevation 4
1:100

Proposed Pavilion Building Floorplans



Proposed Mixed use Building Elevations



Proposed Mixed use Building Elevations

* This drawing must not be scaled. All site dimensions must be physically checked on site prior to construction.
* This drawing must not be reproduced without the consent of ONE Creative environments.



Elevation 5
1:100



Elevation 6
1:100




Elevation 7
1:100

Proposed Mixed use Building Floor Plans




GROUND FLOOR
1:100

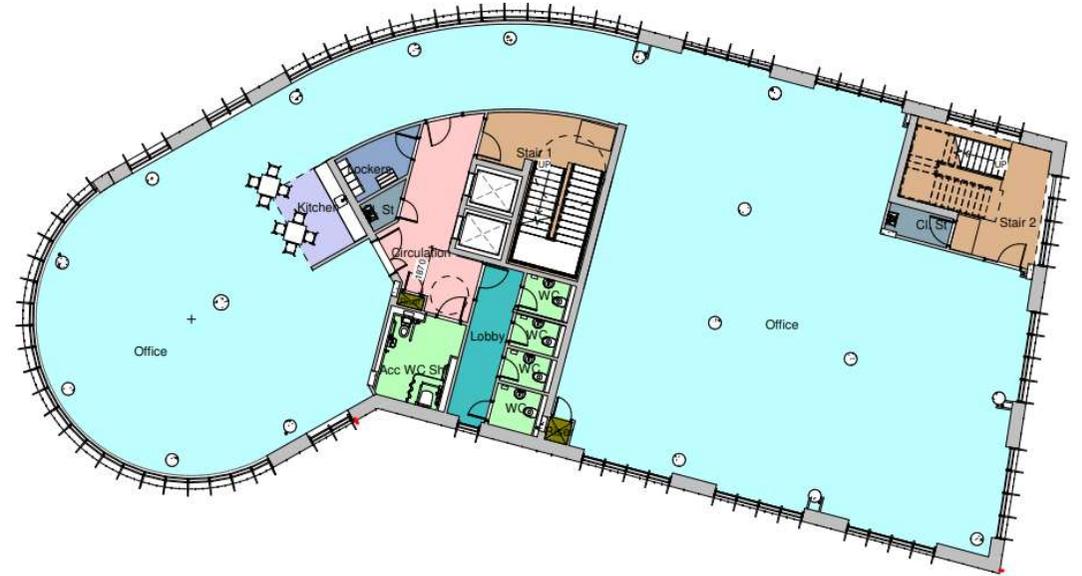


FIRST AND SECOND FLOOR
1:100

Proposed Mixed use Building Floor Plans

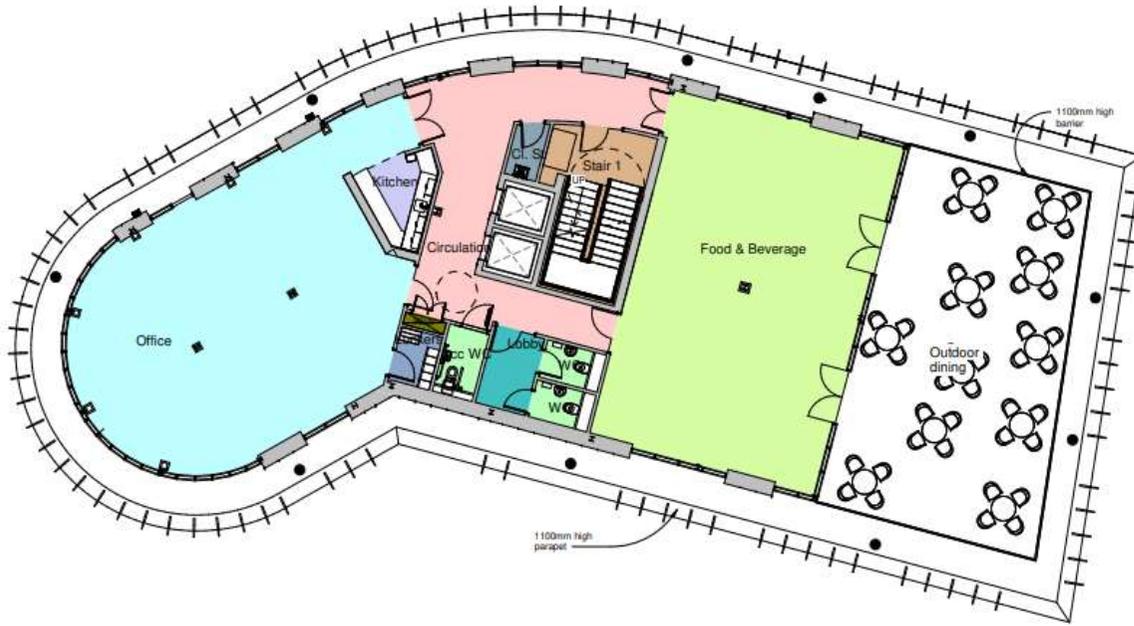

THIRD FLOOR
1:100

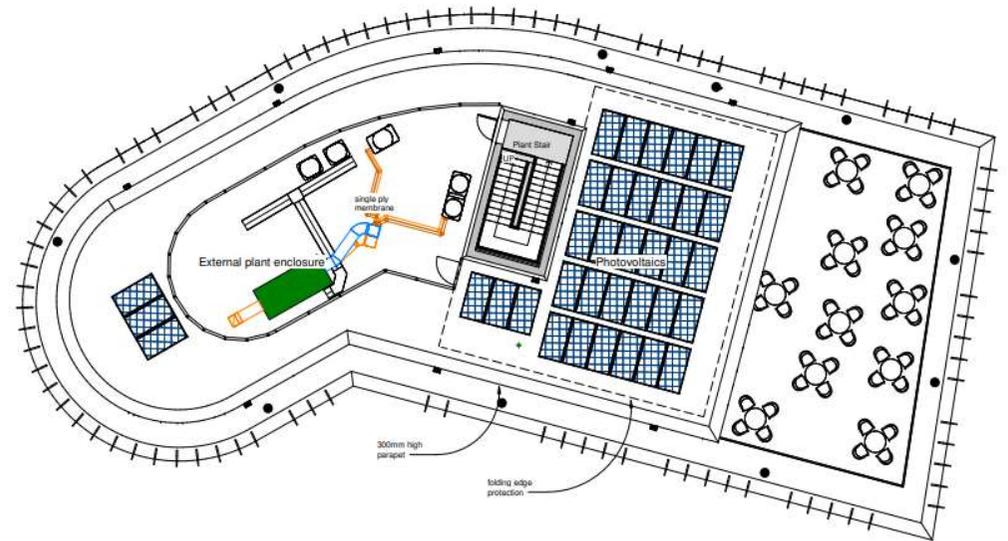

FOURTH FLOOR
1:100









Site photos

