


KEY:



SITE BOUNDARY

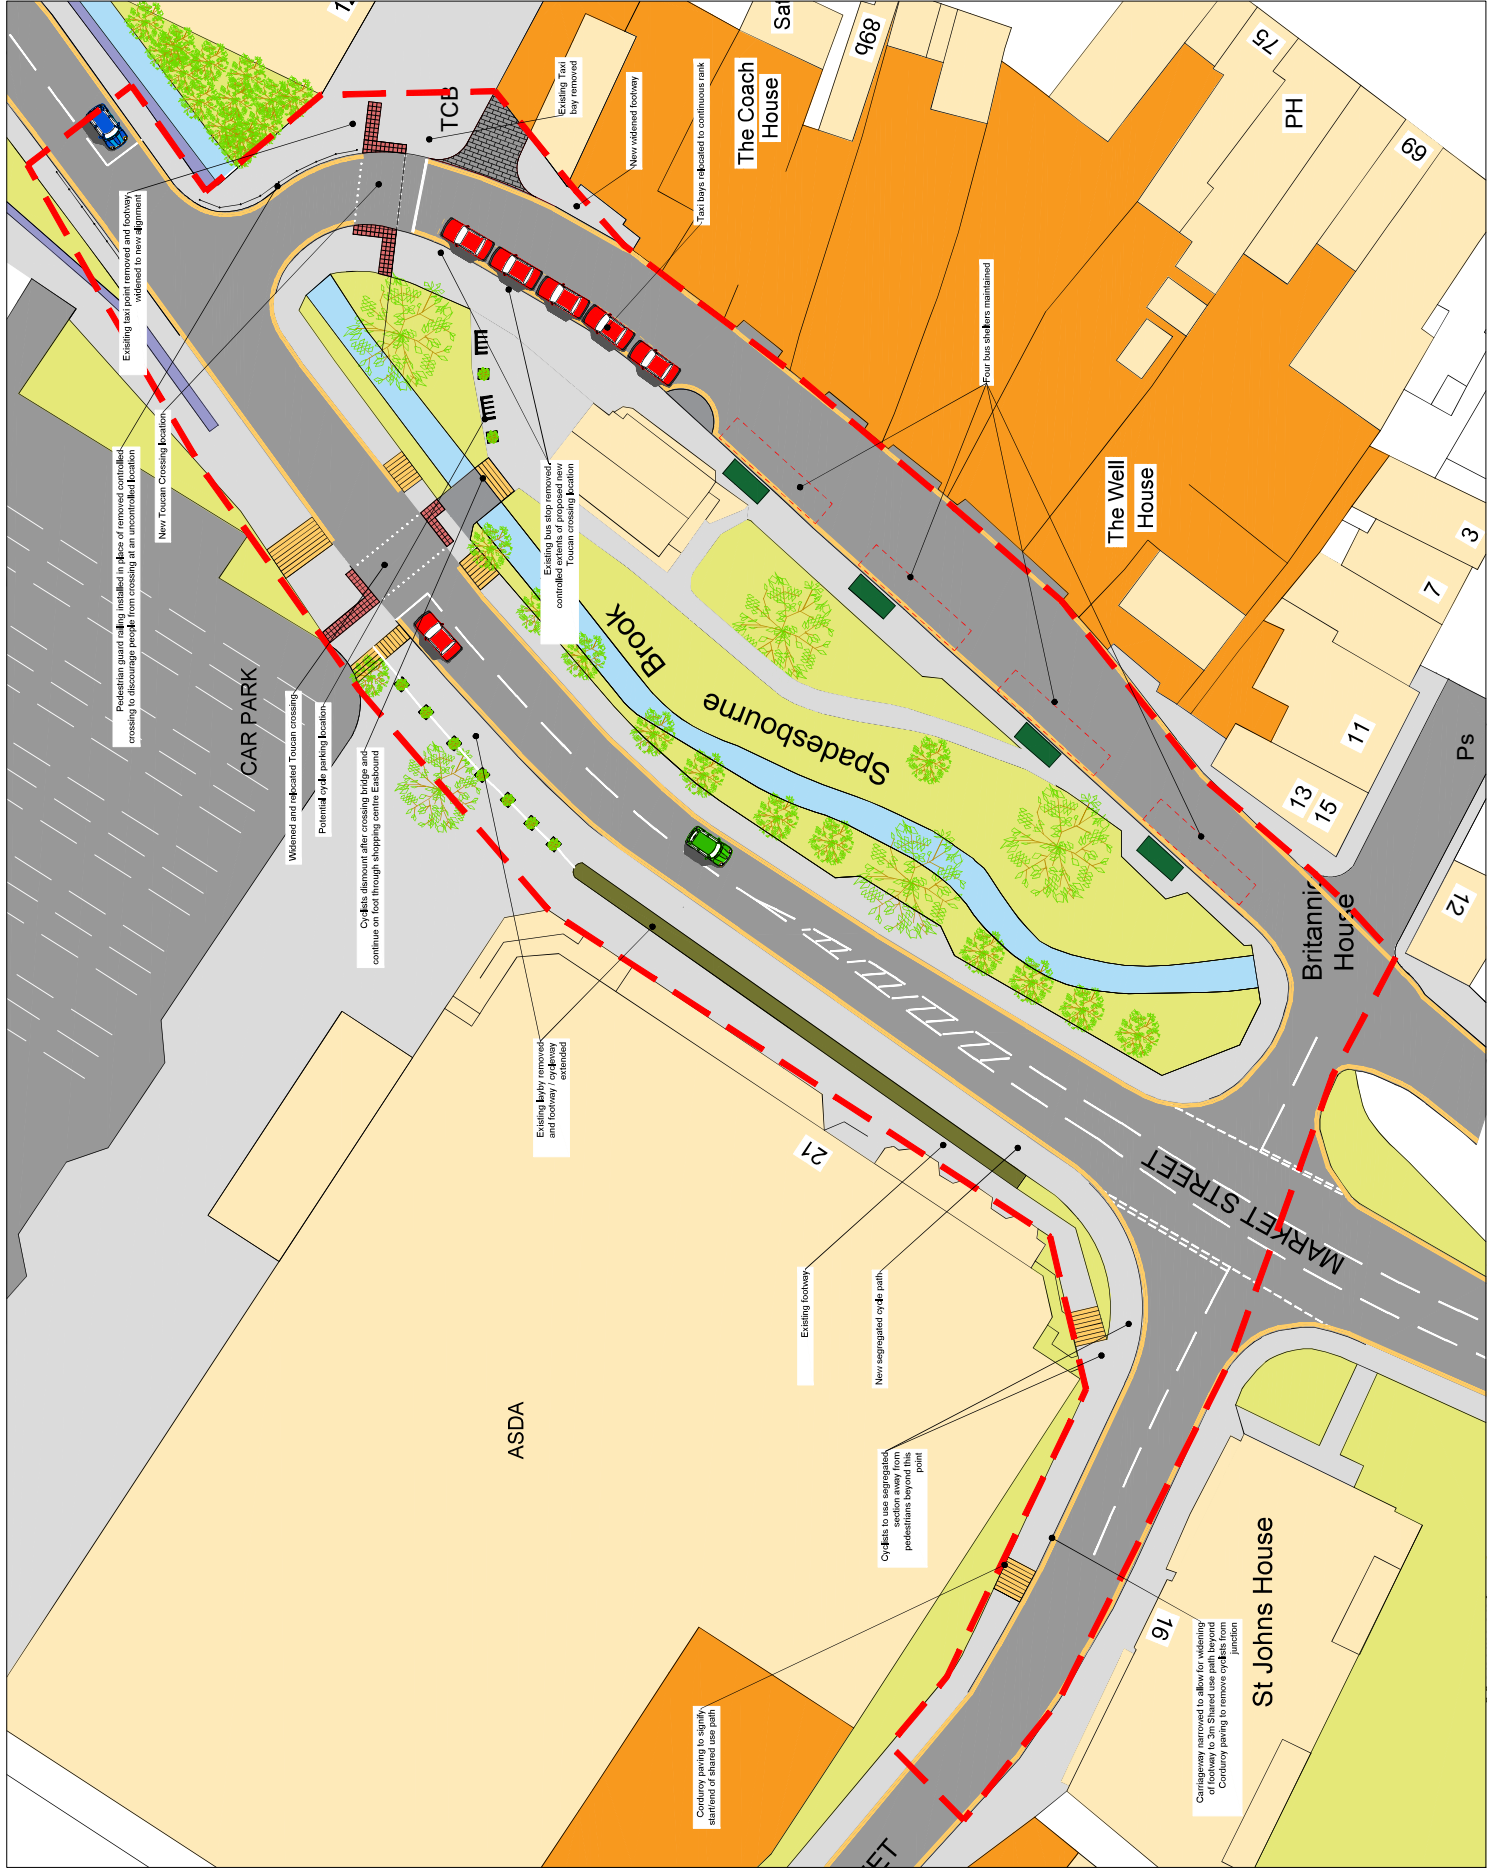

Contains OS data © Crown copyright and database right (2017).
WORCESTERSHIRE COUNTY COUNCIL
License No. 100015914

No	By	Date	Issue	Description

Worcestershire
highways

Project
NPfF
BROMSGROVE

Drawing
CONCEPT PLAN
MARKET STREET

Drawn by	Date	Checked by	Date	Approved by	Date	Revision
	10/03/18					

NPfF - WCC - C003d

Drawing Scale: 1:500 @ A1