


25/00562/FUL

High Bank Nurseries Quantry Lane Belbroughton
Worcestershire DY9 9UU

Change of use from C3 use (Dwellinghouse) to C2 use
for a (Residential Children Home) for up to 3 children
with access alterations.

Recommendation: Approval subject to conditions





Site Location Plan

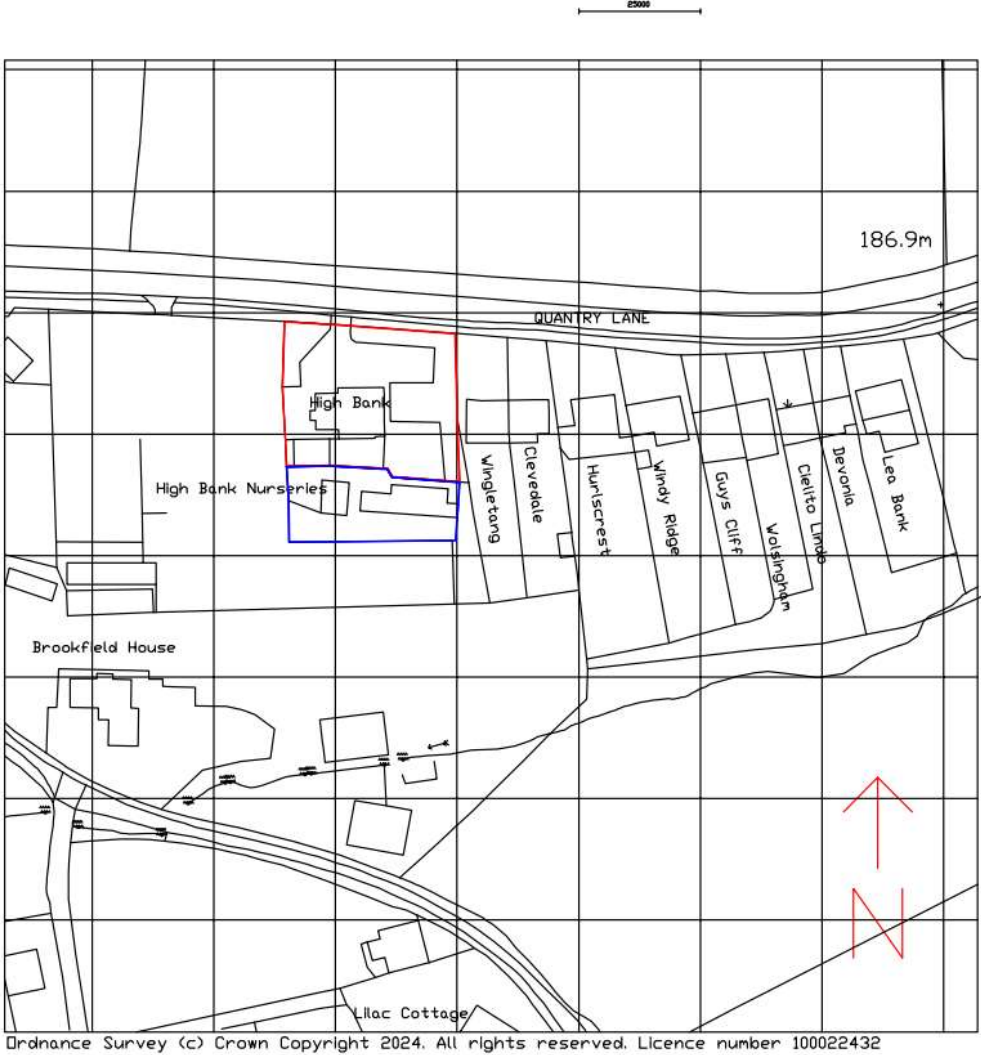


Aerial Photograph of Site




Changes to the Access

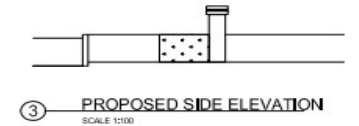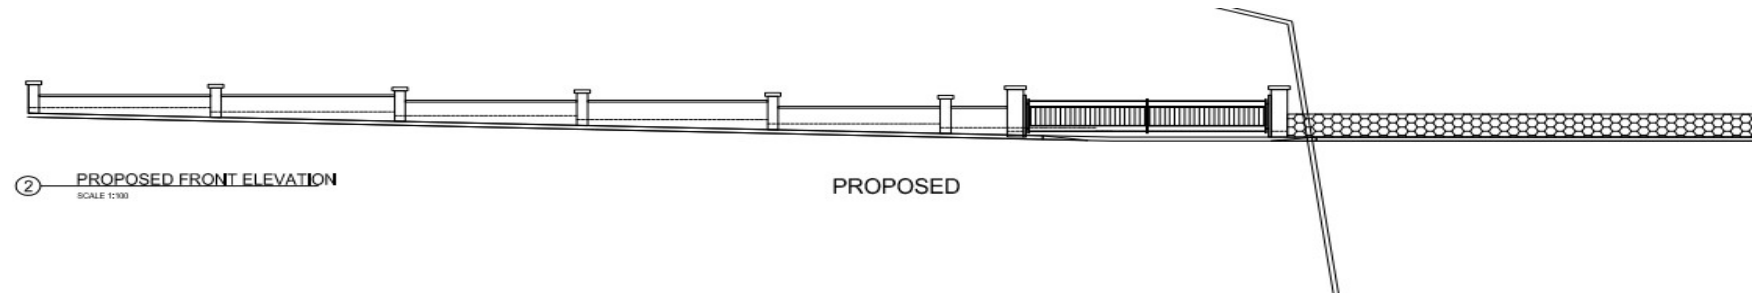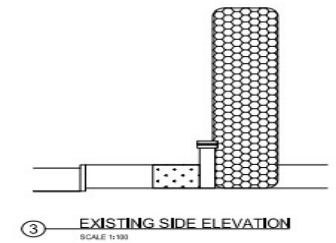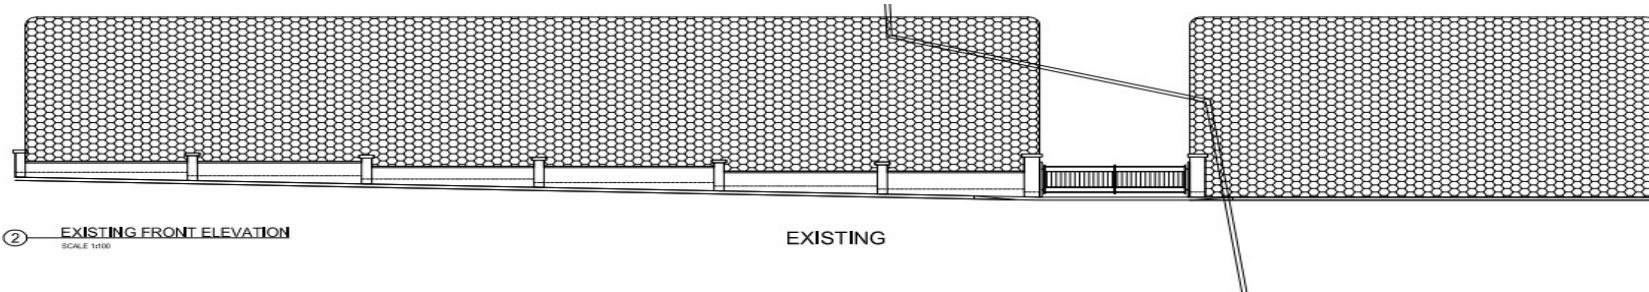

Parking Plan.

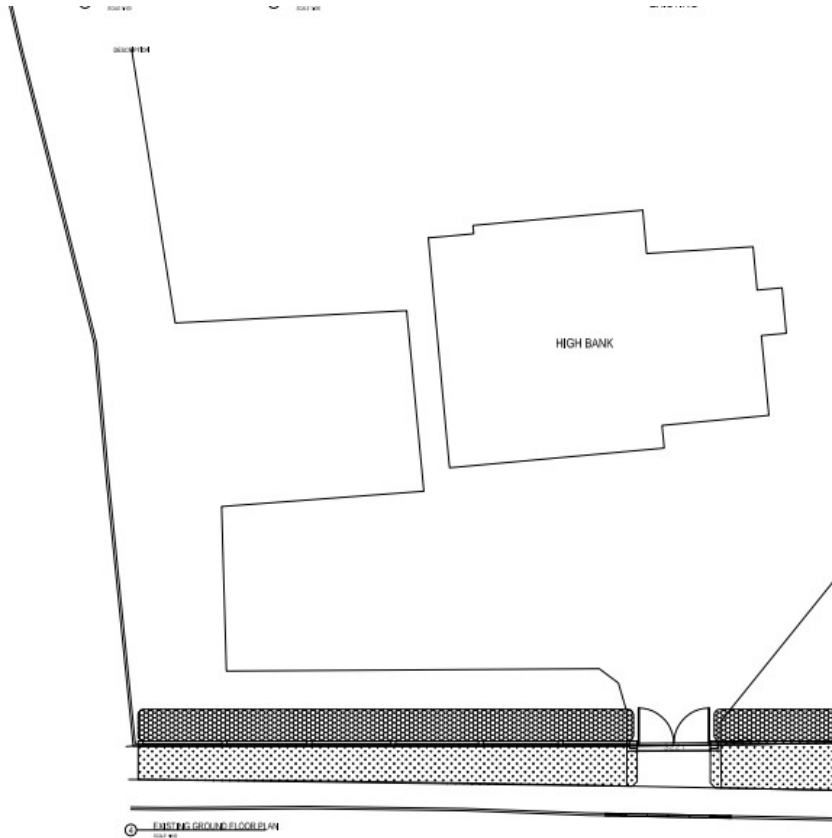


Existing

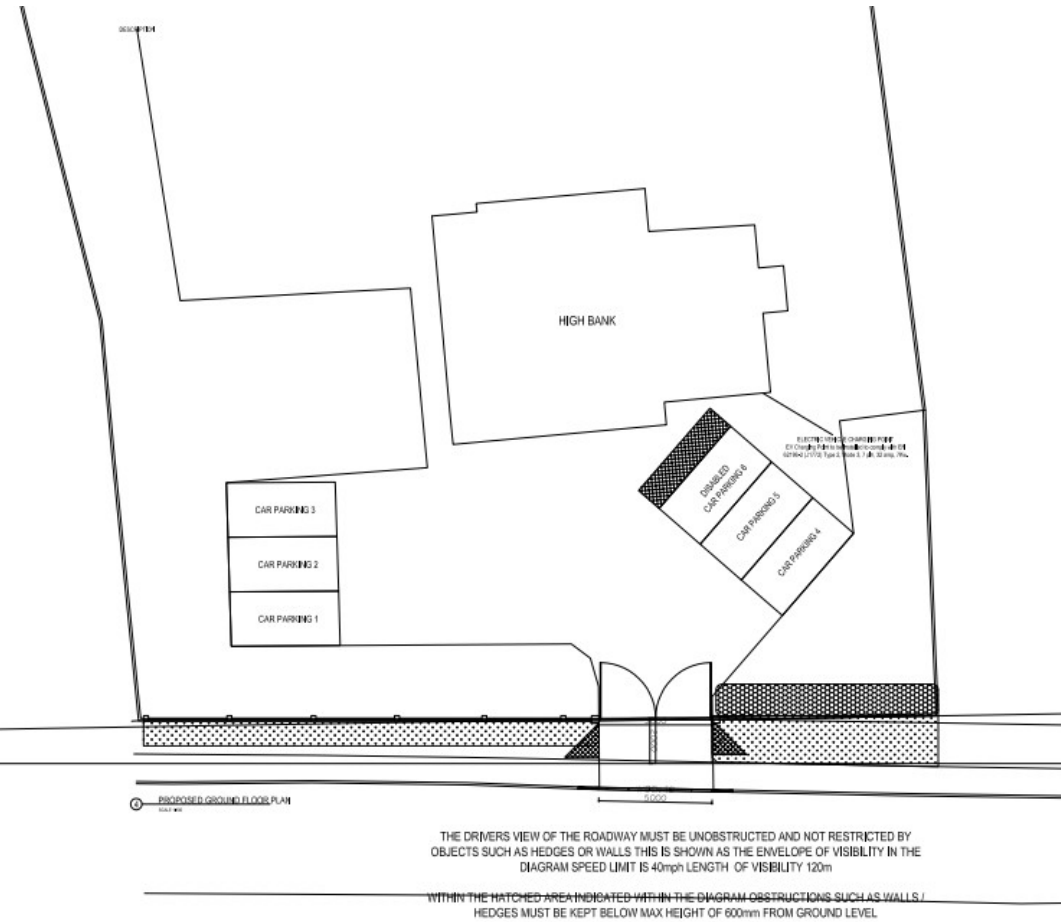


Proposed

Ground floor plan

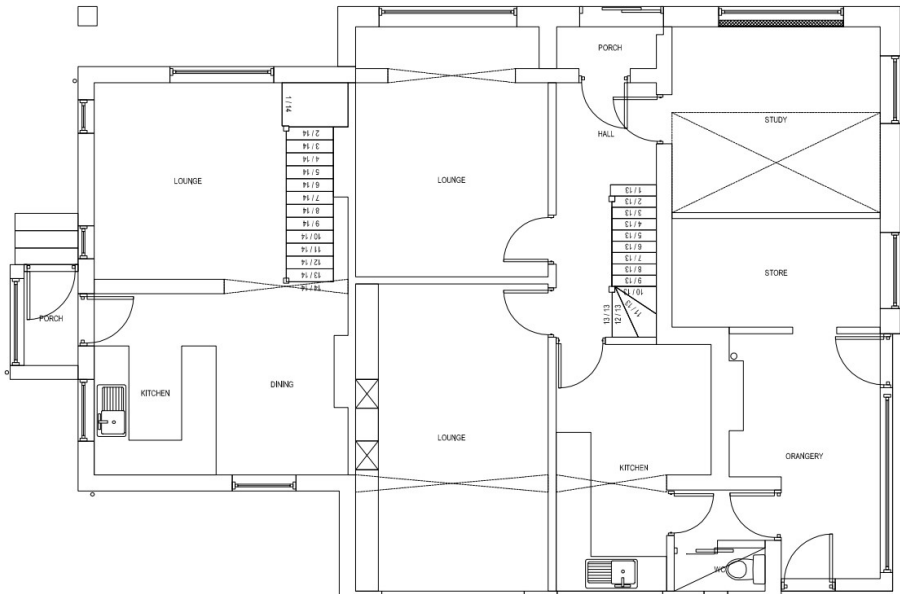

First floor plan

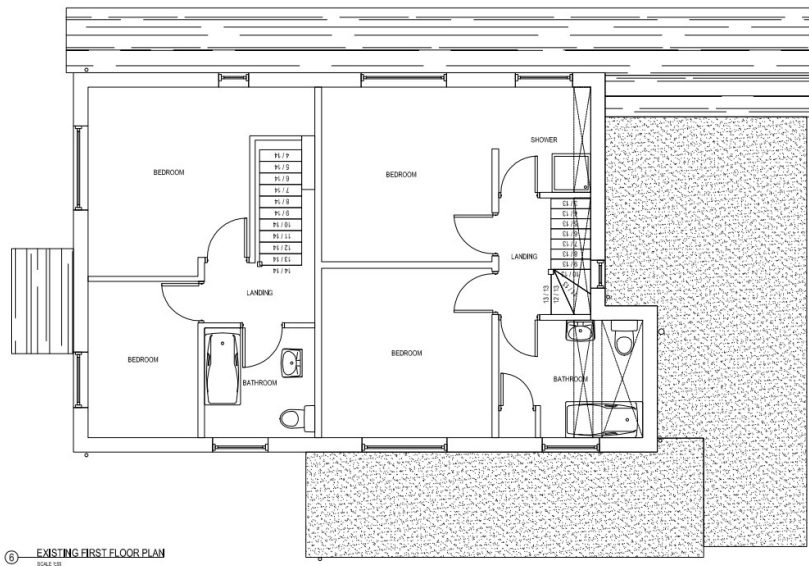

6 EXISTING FIRST FLOOR PLAN
SCALE 1:50

Site Photograph/ Visibility Splays.



View Westward



View Eastward

Site Photographs



Picture's
southward
view into
the site



Space for Parking
area