

25/00055/OUT

39 Parish Hill, Bournheath, Bromsgrove

**Outline planning permission for two dwellings
(landscaping reserved)**

Recommendation: That outline planning permission be GRANTED

Site Location Plan





The Site



Site Layout Plan



Elevations



Front Elevation
1 : 100



Side Elevation
1 : 100



Rear Elevation
1 : 100



Side Elevation
1 : 100

Floor Plans




Ground Floor
1 : 100




First Floor
1 : 100


Garage Details

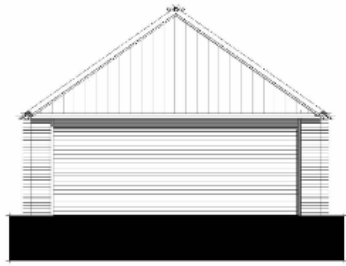


Front Elevation
1 : 100

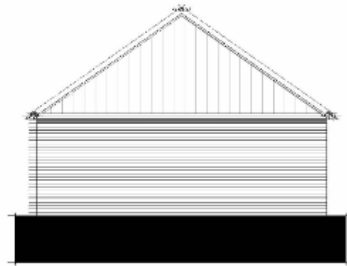


Side Elevation
1 : 100

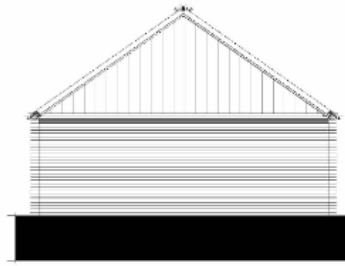


Rear Elevation
1 : 100

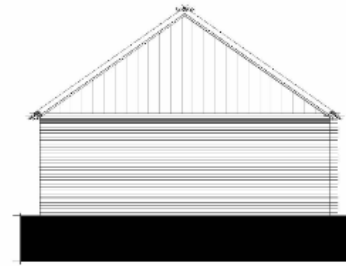

Side Elevation
1 : 100

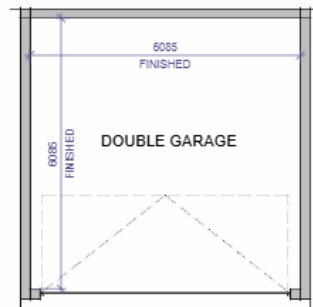


Ground Floor
1 : 100

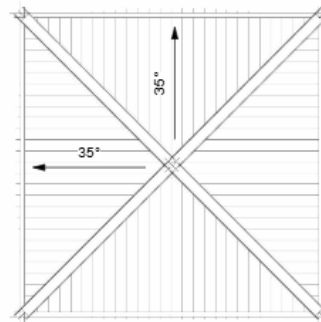


Roof Plan
1 : 100

Site Section

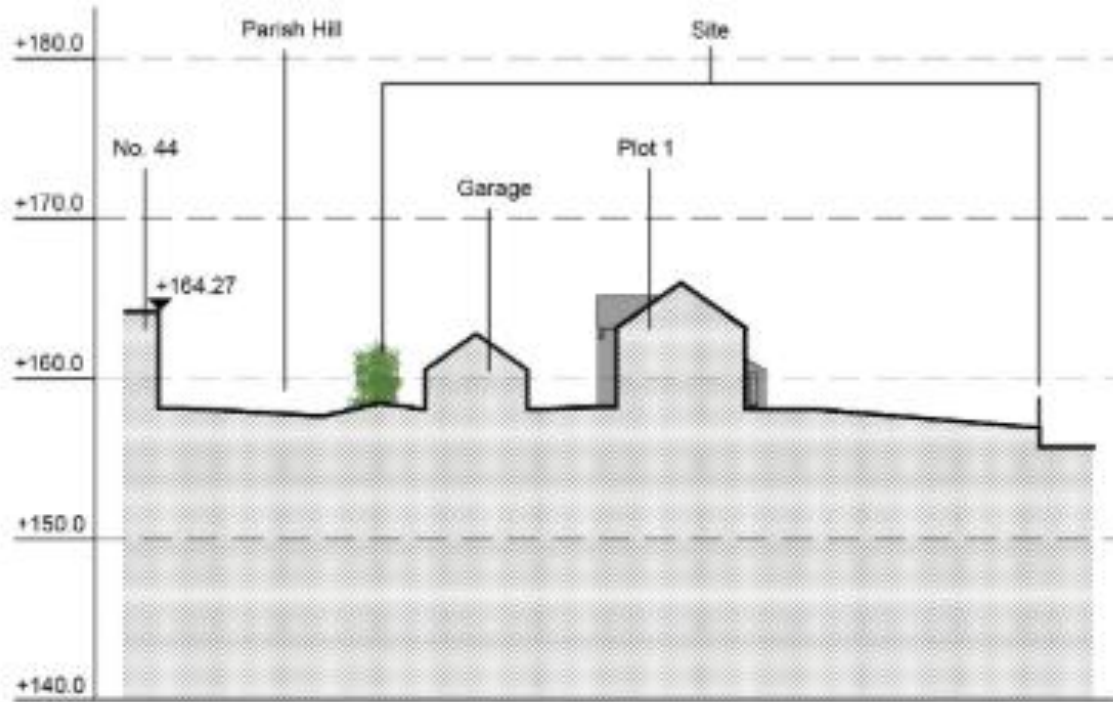


A-A PROPOSED LONGITUDINAL SITE SECTION

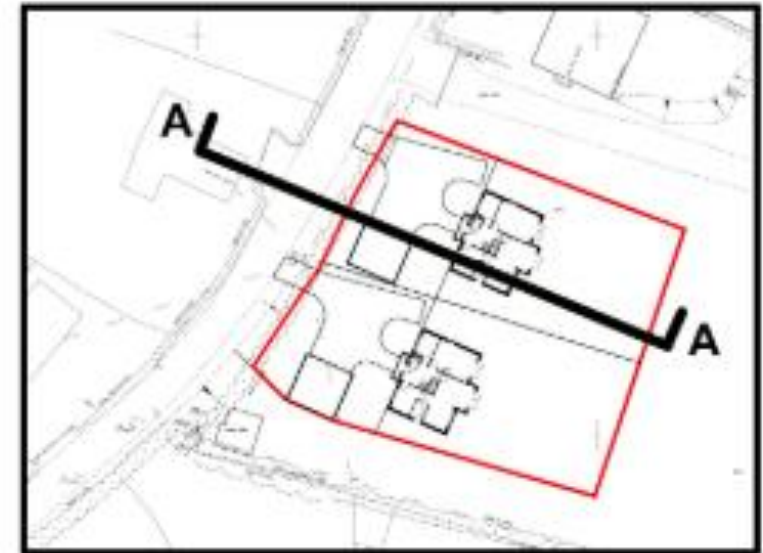

LOCATION PLAN - NTS

Streetscene

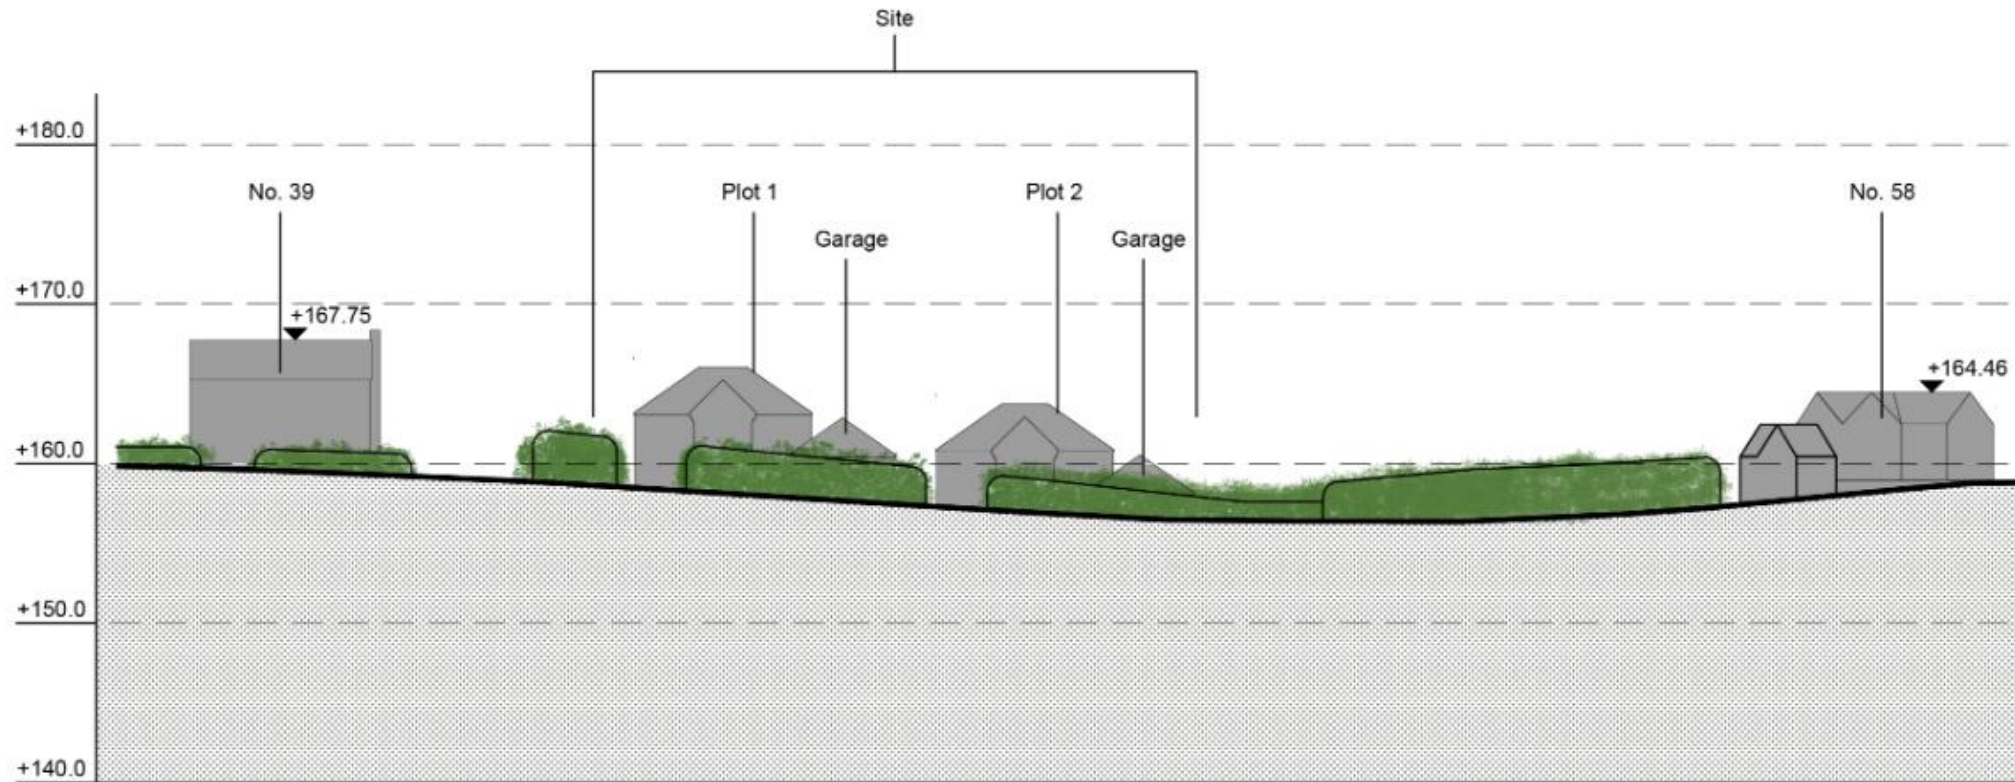

PROPOSED STREETSCENE LOOKING EAST ALONG PARISH HILL