

25/00768/S73

Blue Bird Administration, Needlers Way,  
Hunnington

Proposal: Variation of condition 2 (approved plans) of application 19/00592/FUL to alter details of the conversion of the administration building.

Recommendation: Approval subject to conditions

# Aerial Photograph






# Administration Building



# Proposed Site Plan

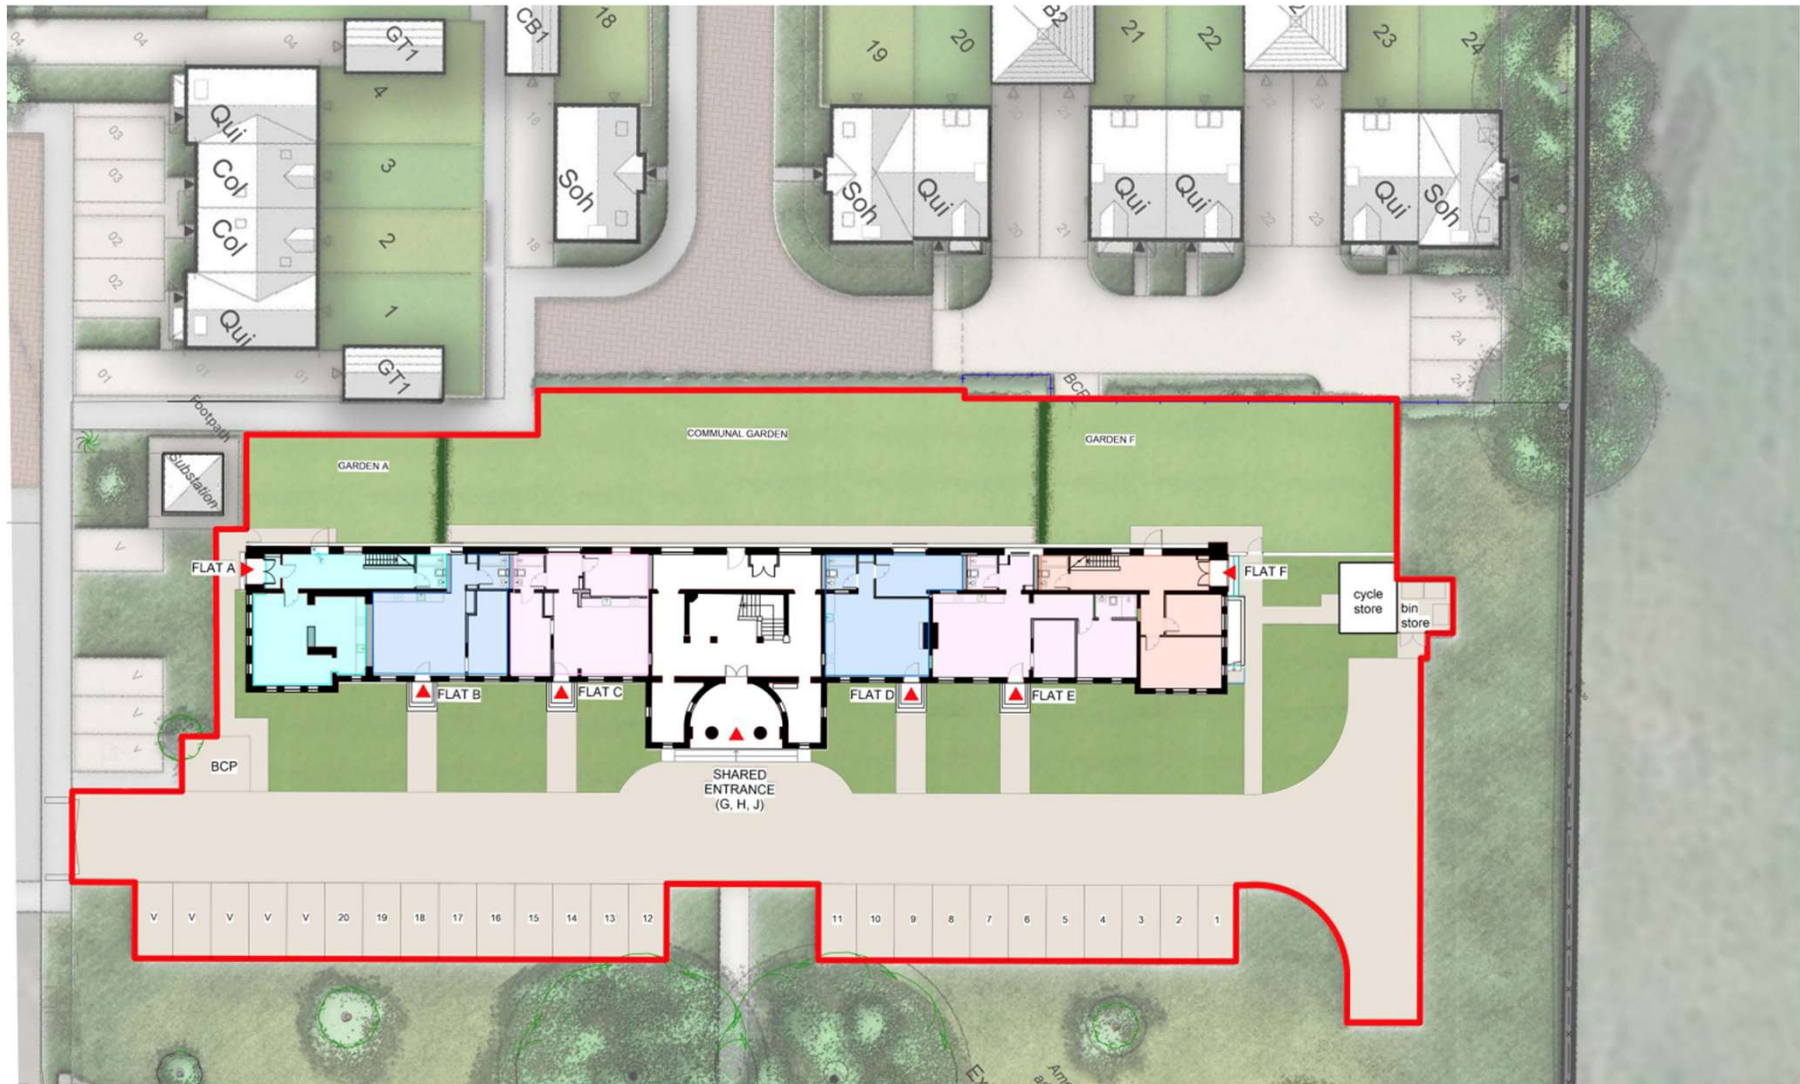



# Proposed Elevations




PROPOSED FRONT ELEVATION (SOUTH)




PROPOSED REAR ELEVATION (NORTH)

# Proposed Floor Plans

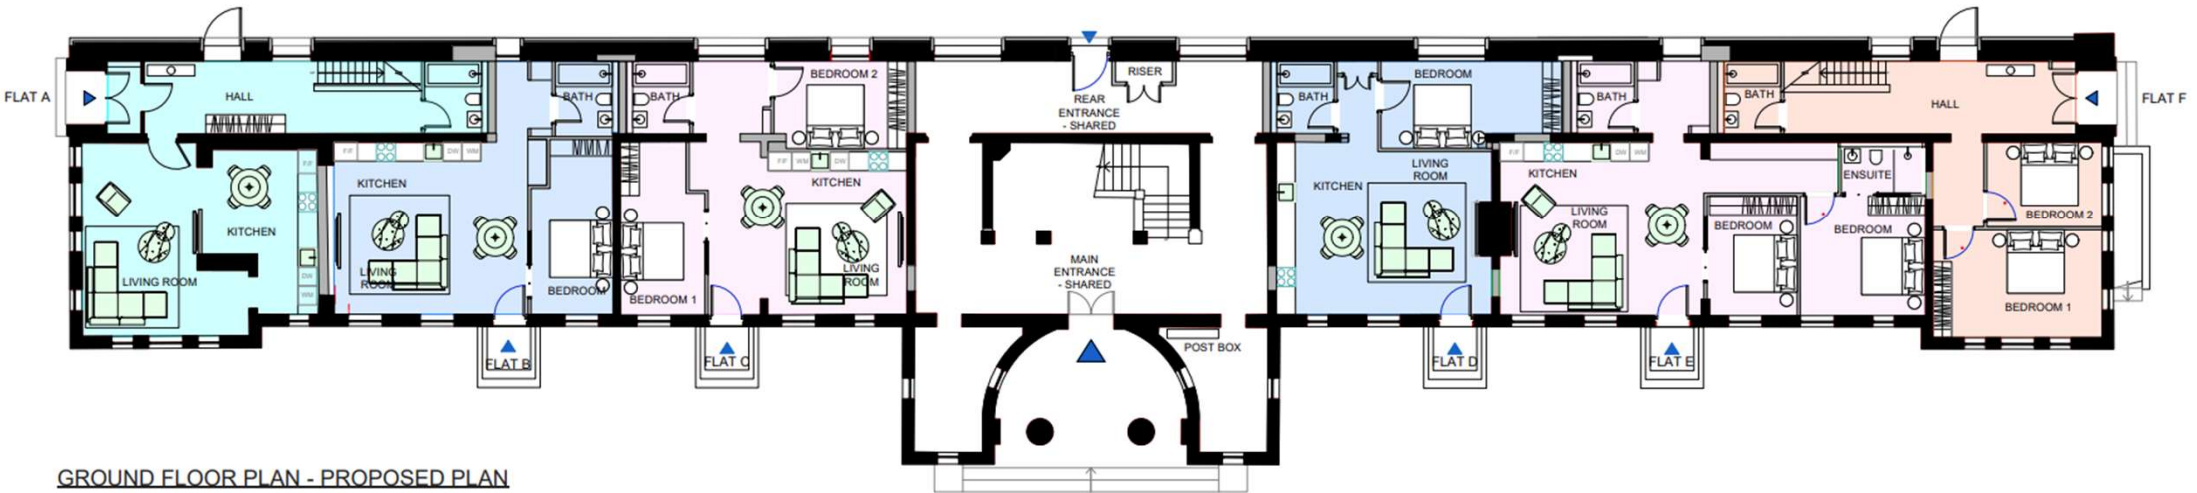

GROUND FLOOR PLAN - PROPOSED PLAN

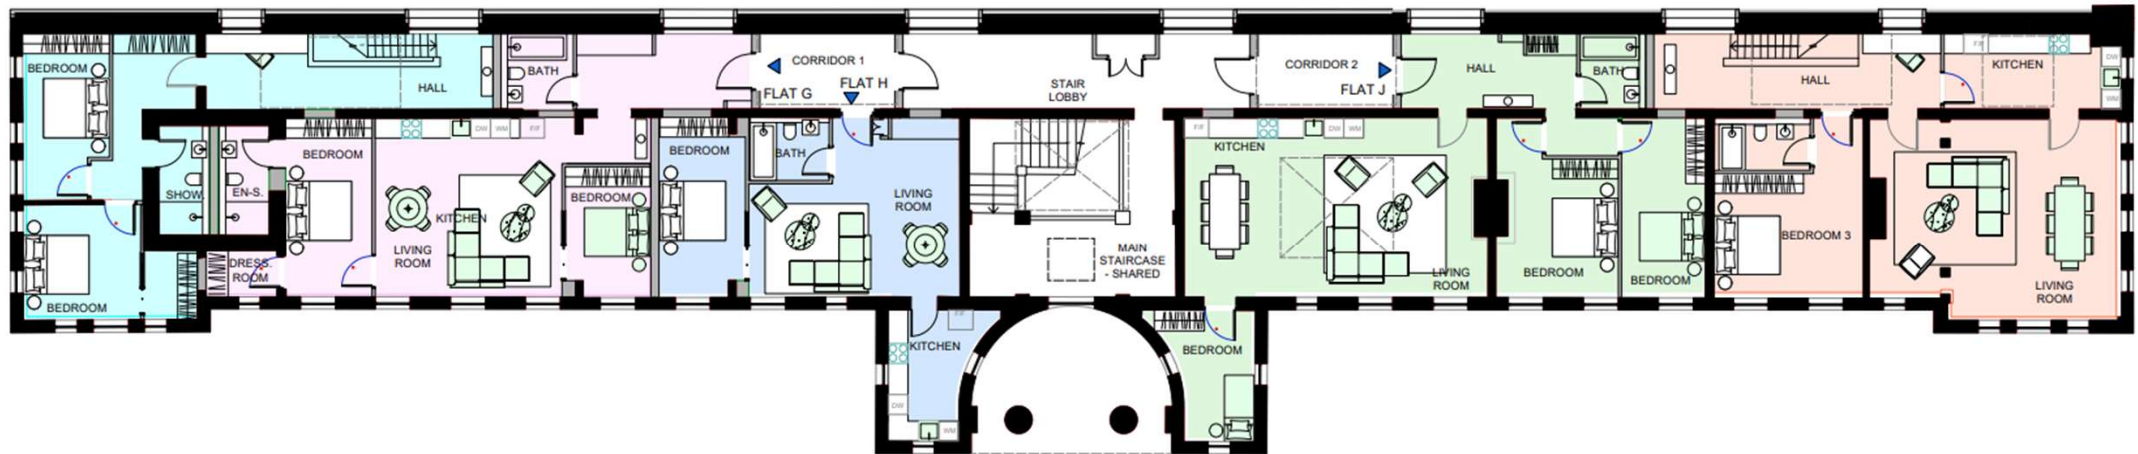

FIRST FLOOR PLAN - PROPOSED PLAN