


**25/00872/FUL**

**18 Broadfields Hagley Worcestershire DY9 0PH**

**Construction of new 3-bedroom dwelling on land adjacent to  
18 Broadfields.**

**Recommendation: Approval**



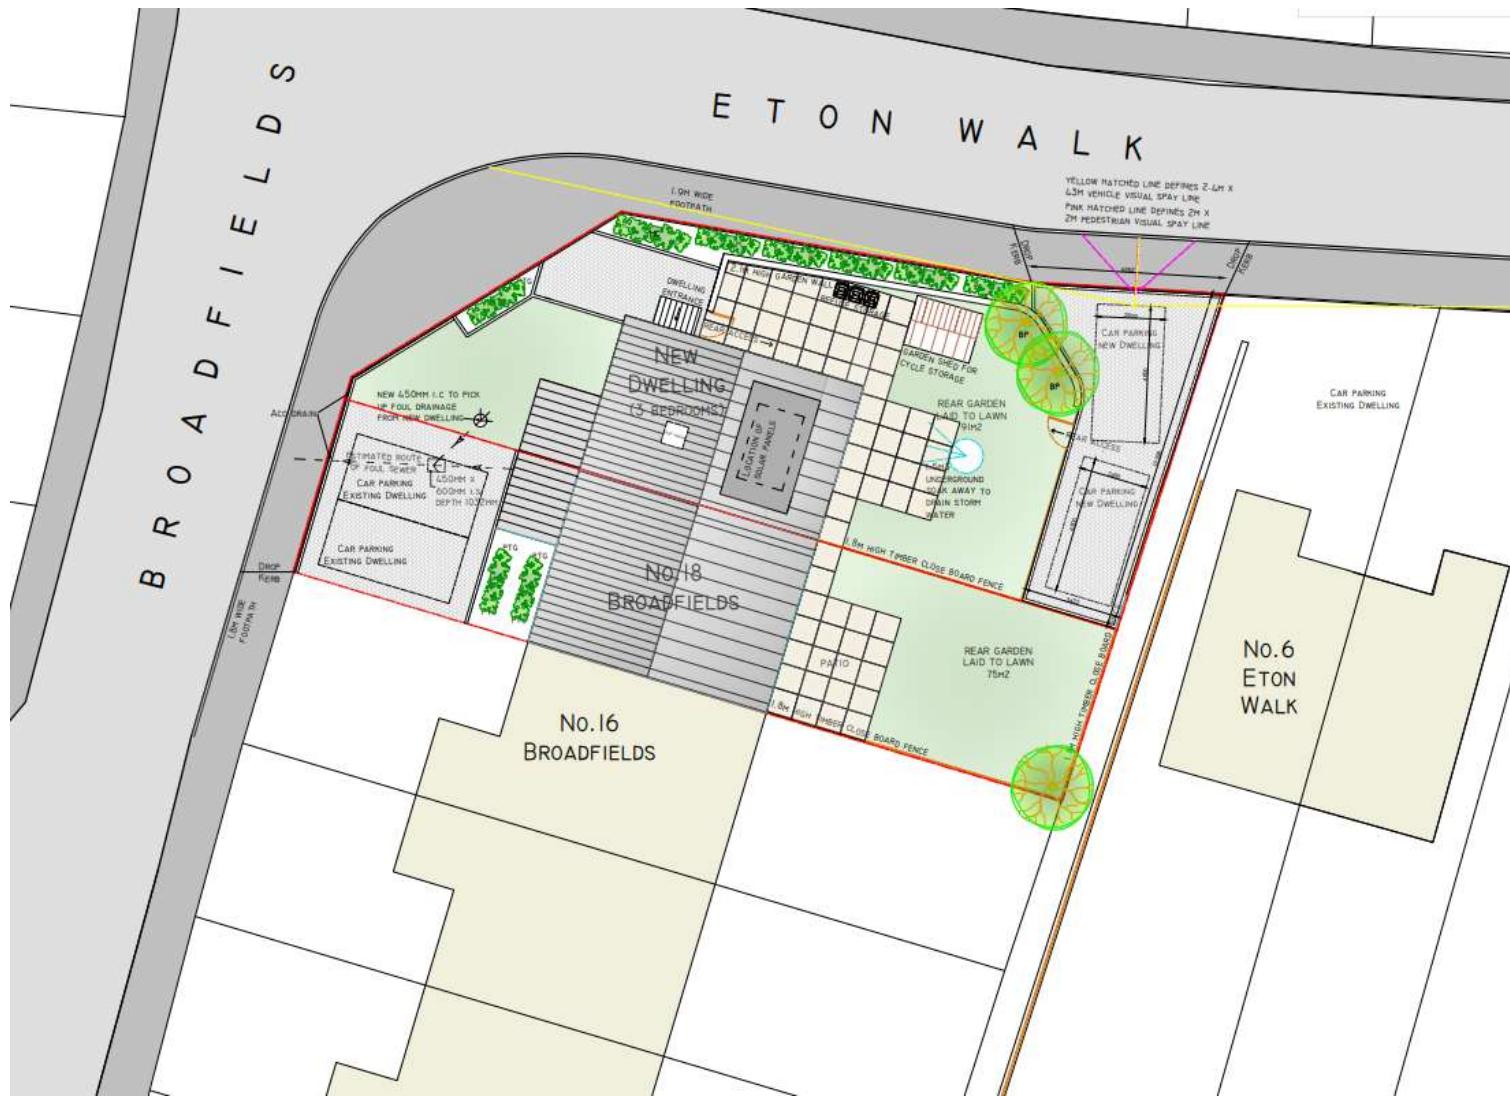



**A** PROPOSED FRONT ELEVATION (WEST FACING)  
SCALES 1/100  
BF . 02 . 25



**B** PROPOSED REAR ELEVATION (EAST FACING)  
SCALES 1/100  
BF . 02 . 25



PROPOSED LH SIDE ELEVATION (NORTH FACING)  
SCALE 1/100

