


25/00118/FUL

Unit 1, Brook Retail Park Sherwood Road
Bromsgrove Worcestershire B60 3DR

Change of use from bulky goods retail to a
mix of convenience and comparison goods
retailing

Site Location Plan

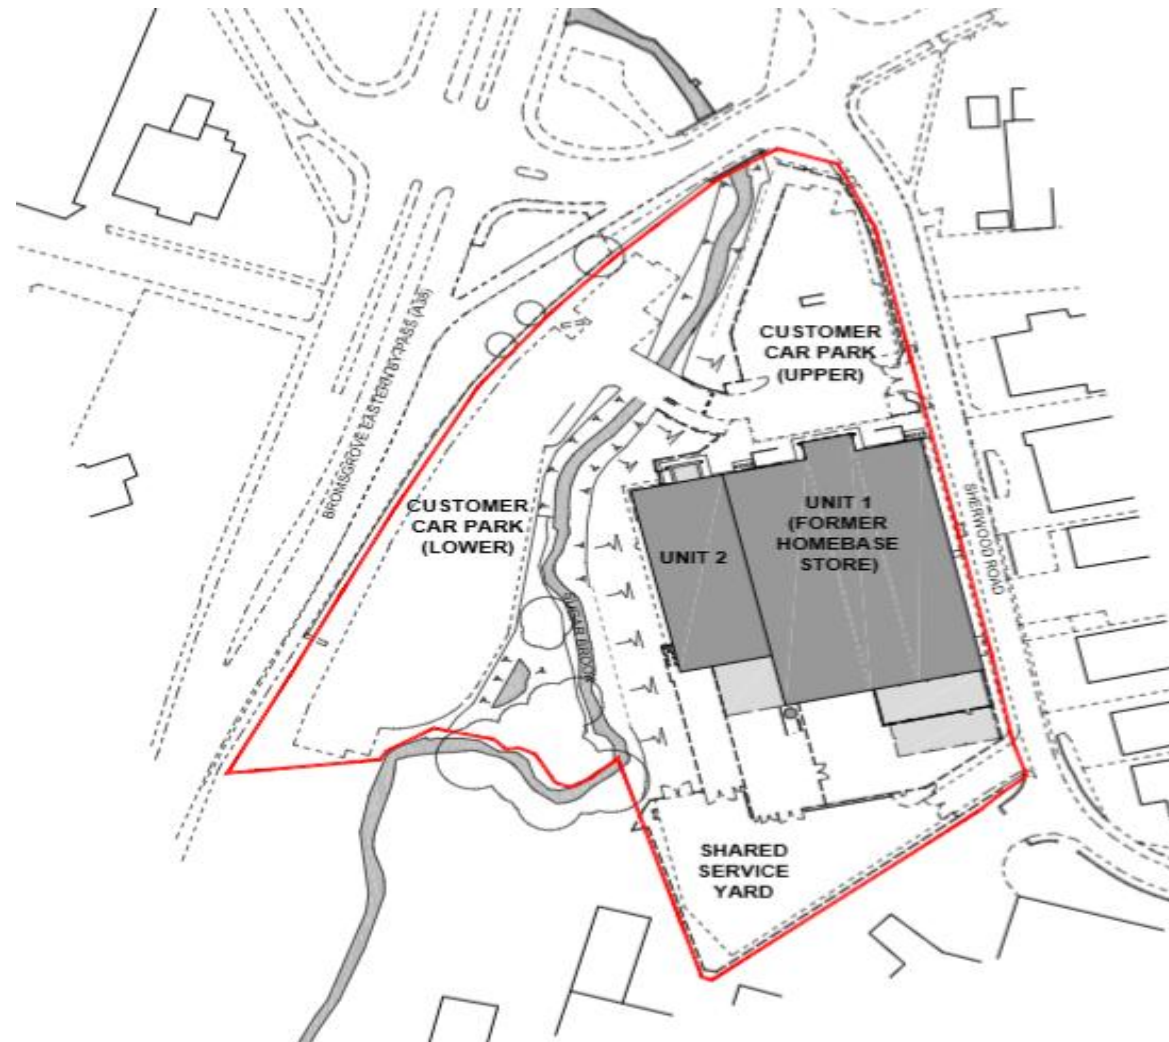


1:1250

NOTE


Site Overview




Existing Ground Floor Plan

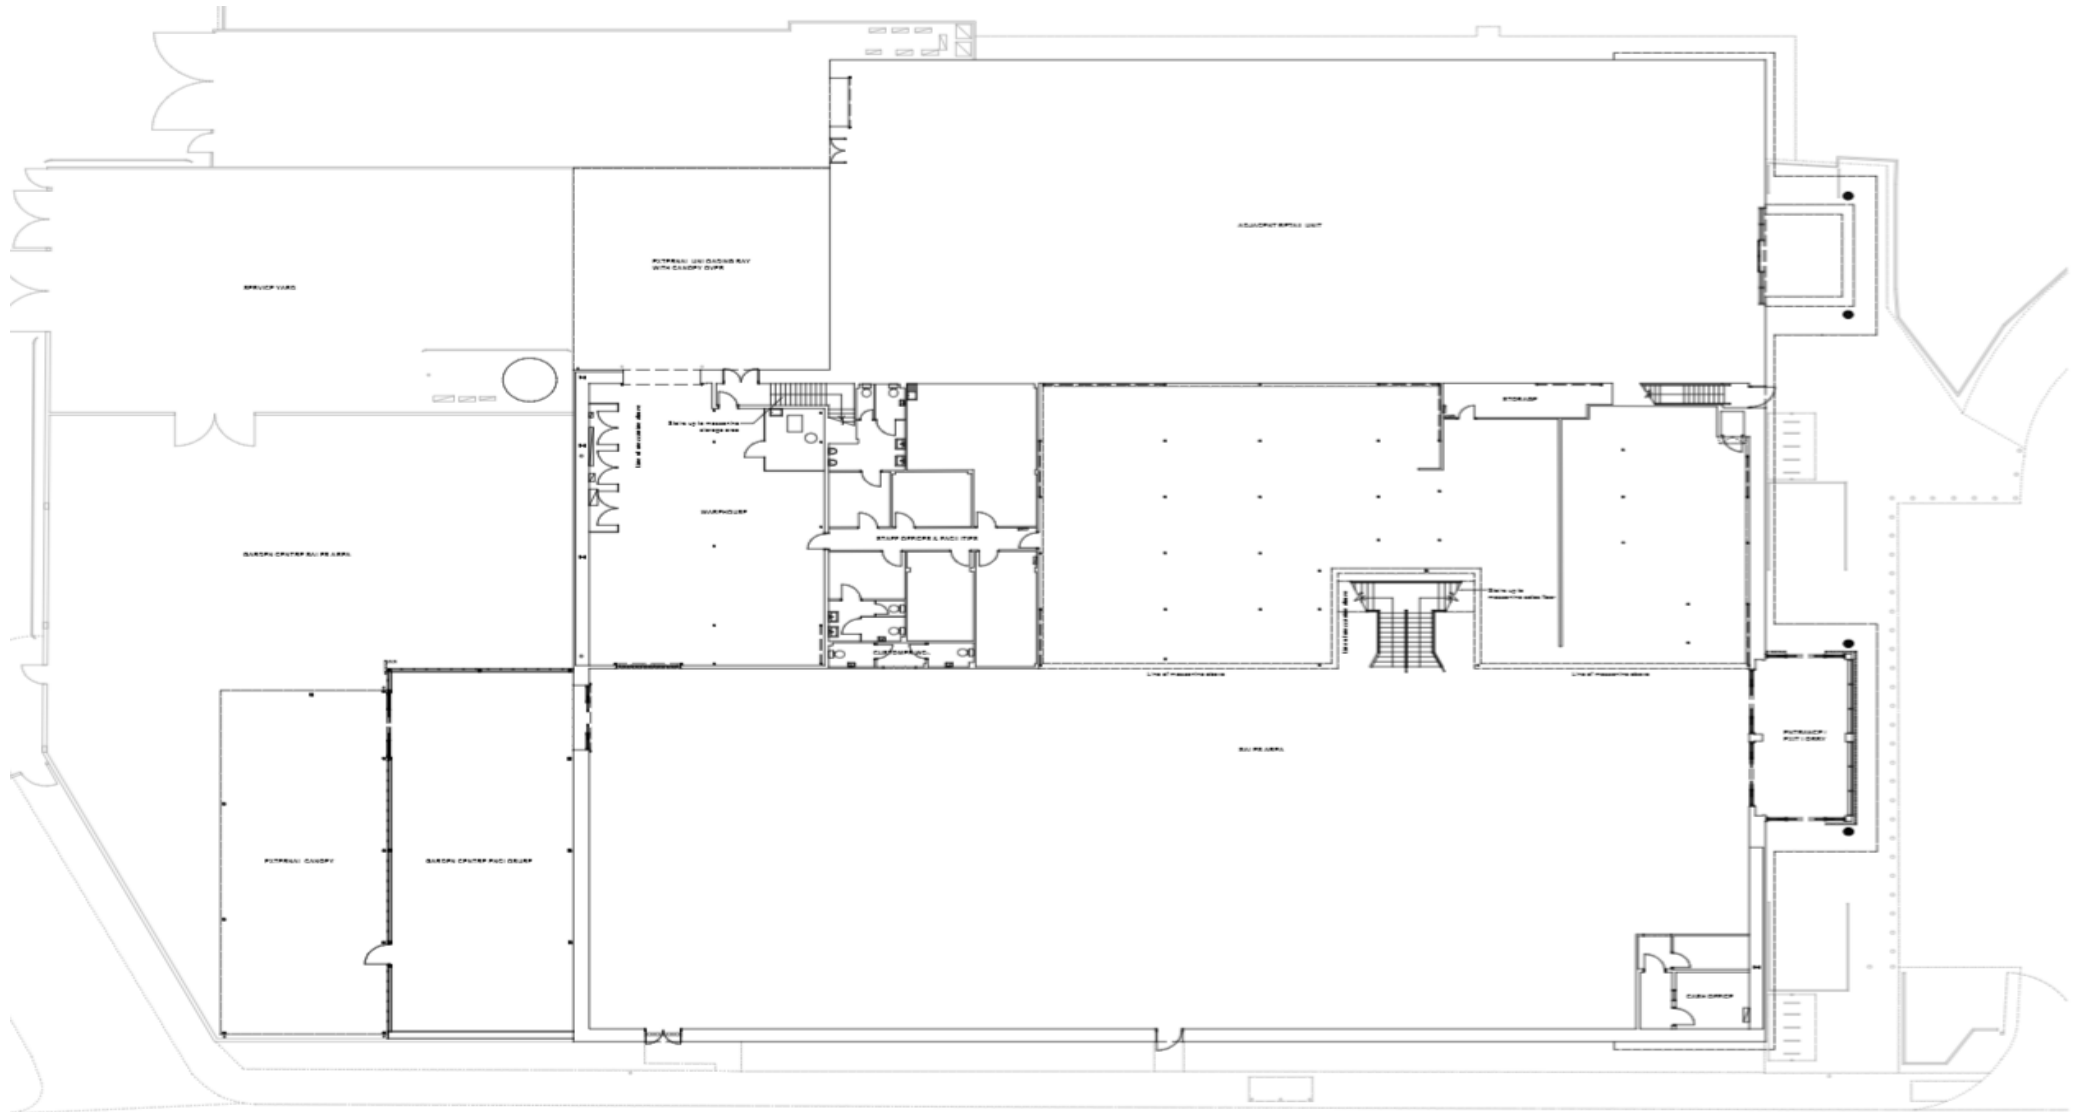


Existing Mezzanine Floor Plan

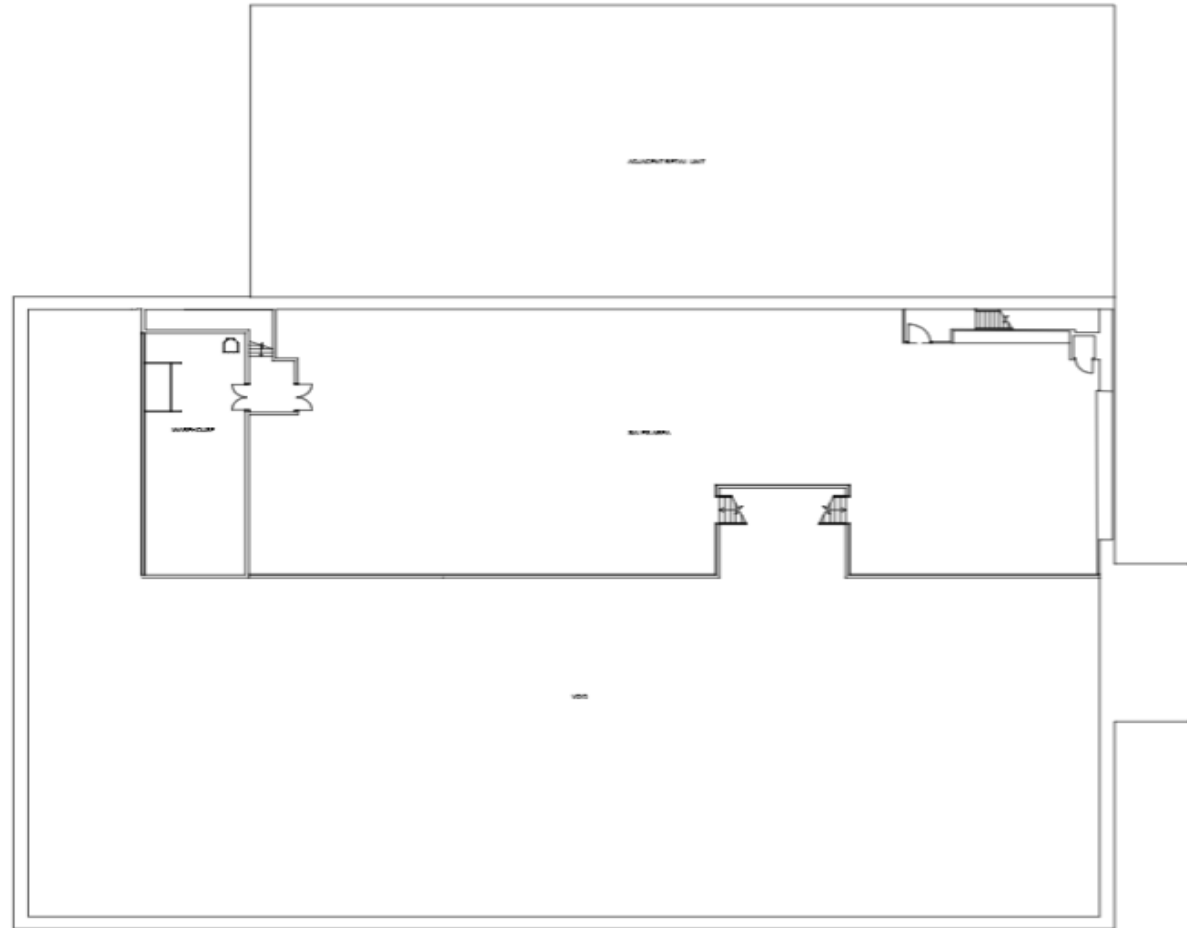

Proposed Ground Floor Plan

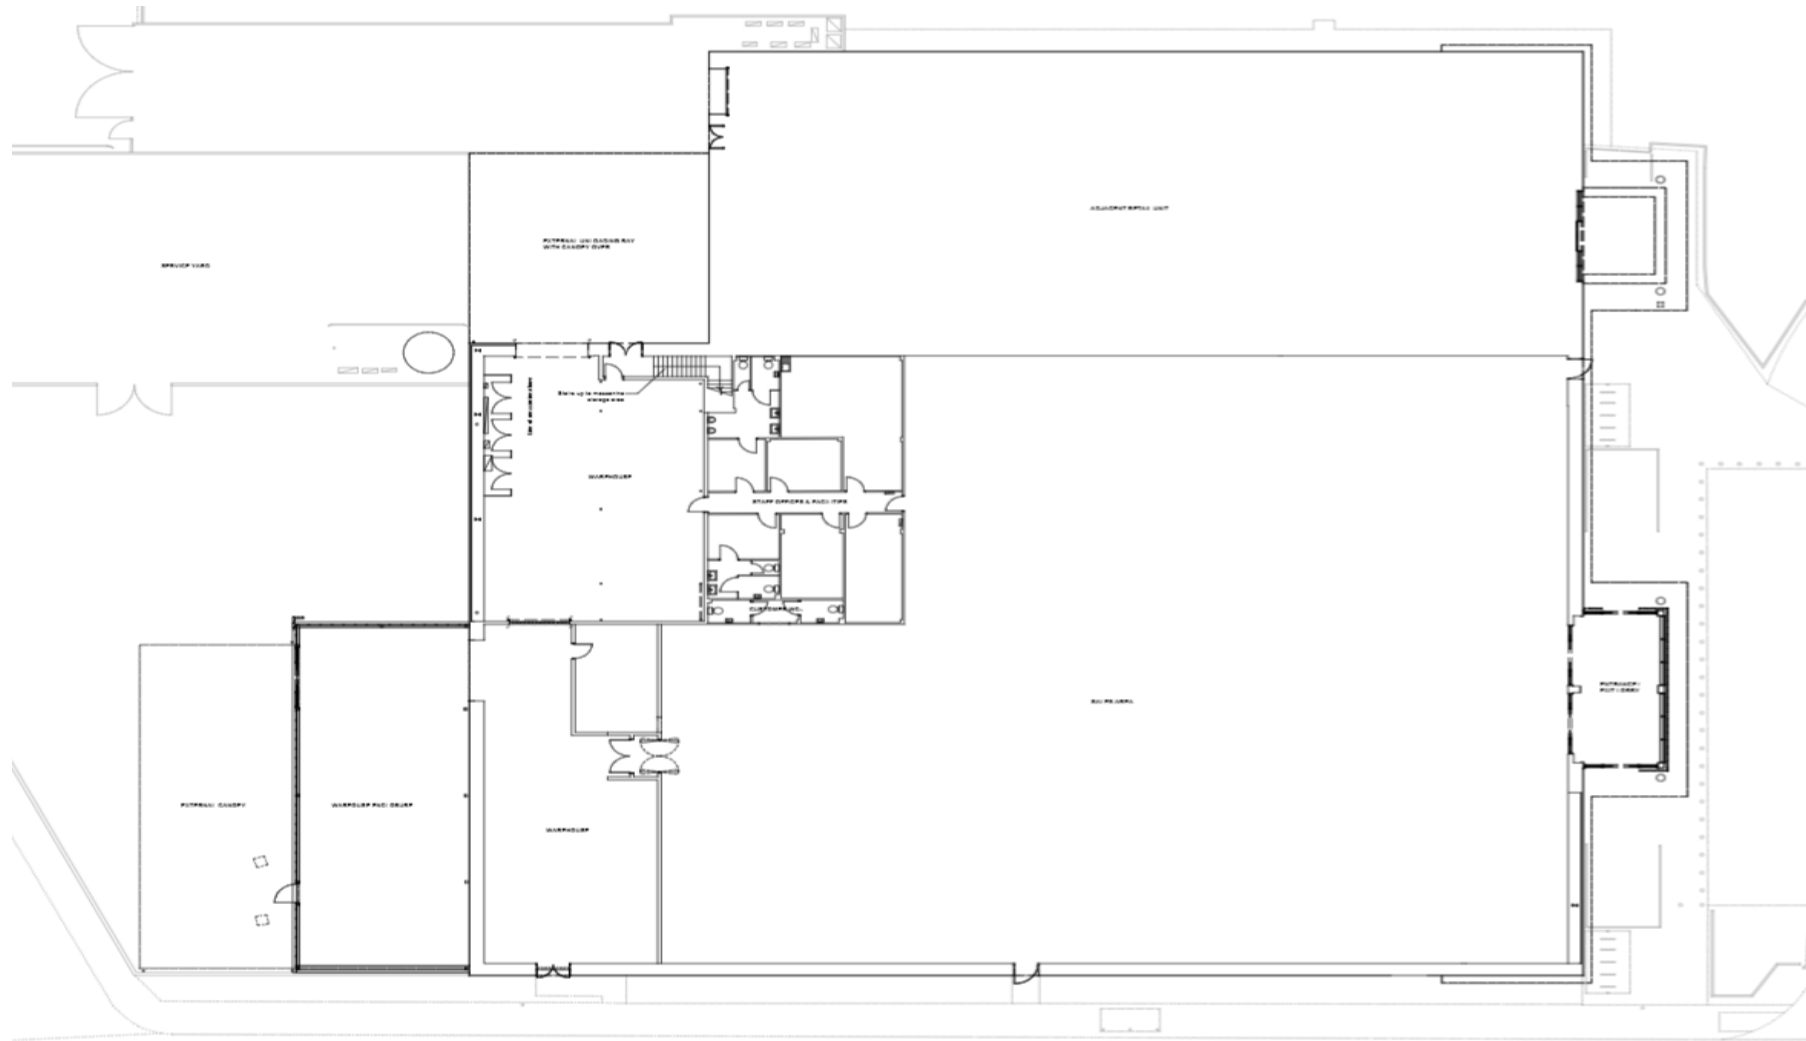

Proposed Mezzanine Floorplan

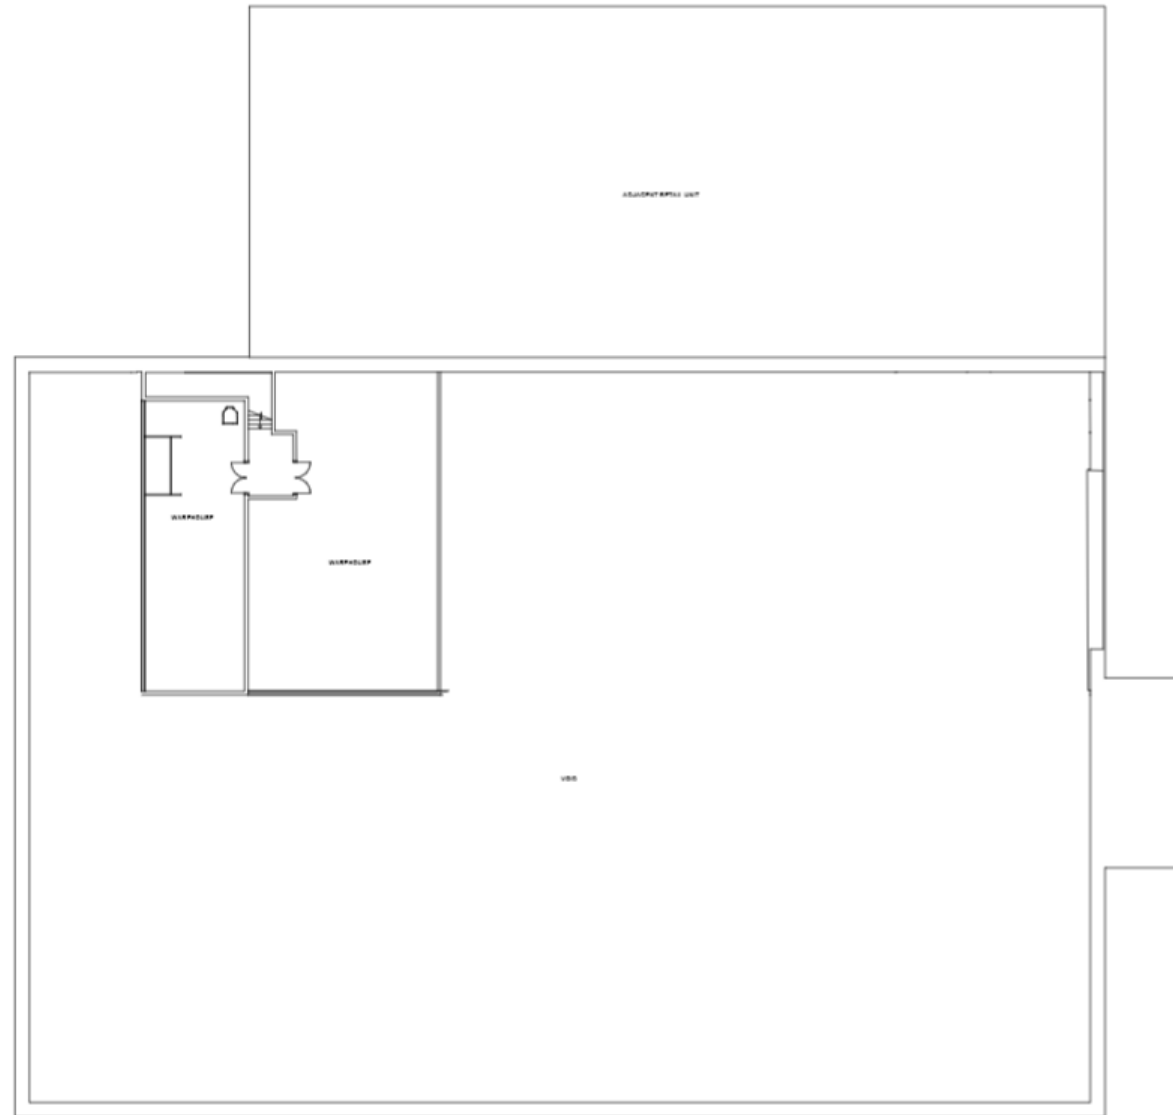

Views of Site Looking to the North and South from Sherwood Road

