


26/00446/PIP

Land at Dagnell End Road, Redditch

Erection of up to 5 dwellings

Recommendation: That permission in principle be
GRANTED

Site Location Plan

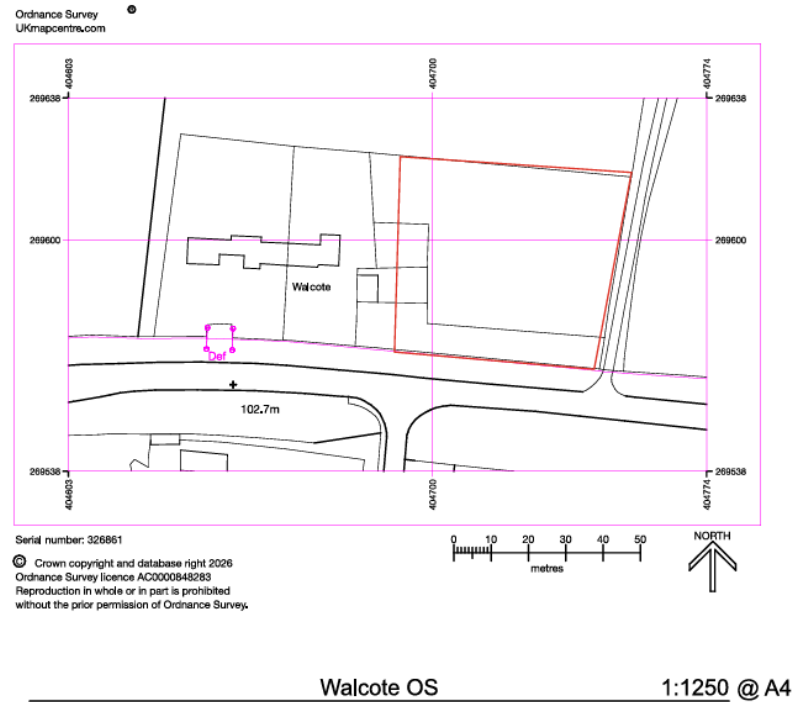


Block Plan



Block Plan

1:500 @ A4

Google Maps Location

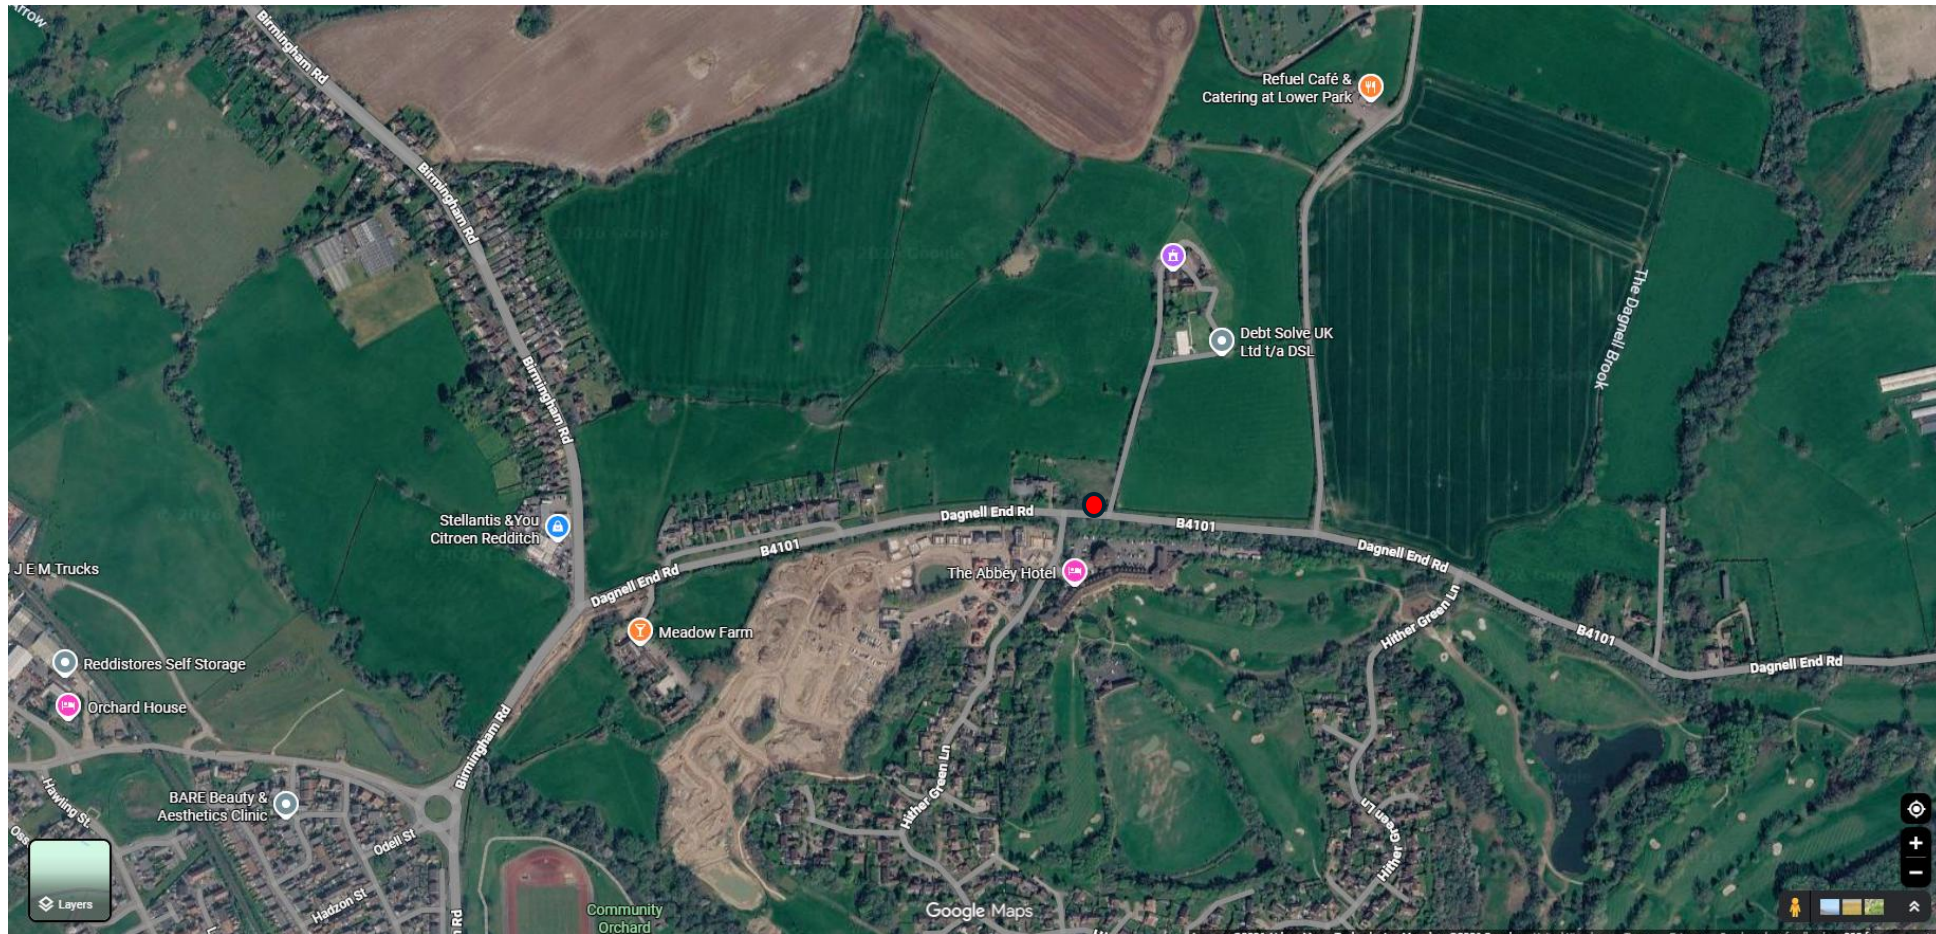

26/00446/PIP

Land at Dagnell End Road, Redditch

Erection of up to 5 dwellings

Main Issues:

- Location (inc. Green Belt, Grey Belt and Call for Sites)
- Land Use
- Amount of Development

Recommendation: That permission in principle be **GRANTED**