

APPENDIX 3


THIS DRAWING IS FOR LICENSING PURPOSES ONLY.
DO NOT SCALE FROM THIS DRAWING.

PROPOSED LEGEND


DENOTES AREA TO BE USED FOR THE PROVISION OF REGULATED ENTERTAINMENT/PROVISION OF ENTERTAINMENT FACILITIES/PROVISION OF LATE NIGHT REFRESHMENT/SALE BY RETAIL OF ALCOHOL.

- BOUNDARY OF BUILDING
- FULL HEIGHT WALL / STRUCTURE
 - LOW LEVEL WALL
 - RAISED FLOOR LEVEL
 - FIRE ALARM PANEL
 - FIRE ALARM SOUNDER (WALL MOUNTED)
 - FIRE ALARM SOUNDER (CEILING MOUNTED)
 - FIRE ALARM CALL POINT
 - FIRE BRANSET
 - EMERGENCY LIGHT
 - SMOKE DETECTOR
 - HEAT DETECTOR
 - ILLUMINATED ESCAPE SIGN
 - FD005 SELF CLOSING FIRE DOOR
 - VISION PANEL
 - AIR AFF FOAM EXTINGUISHER
 - AIR POWDER ABC EXTINGUISHER
 - 2kg CO2 EXTINGUISHER
 - STEPS OR STAIRCASE
 - MACHINE
 - FRIED SEATING
 - FRIED TABLE


ANYTHING SHOWN ON THIS PLAN WHICH IS NOT REQUIRED BY THE PLAN REGULATIONS IS FOR ILLUSTRATIVE PURPOSES ONLY AND DOES NOT FORM PART OF THE LICENCE.

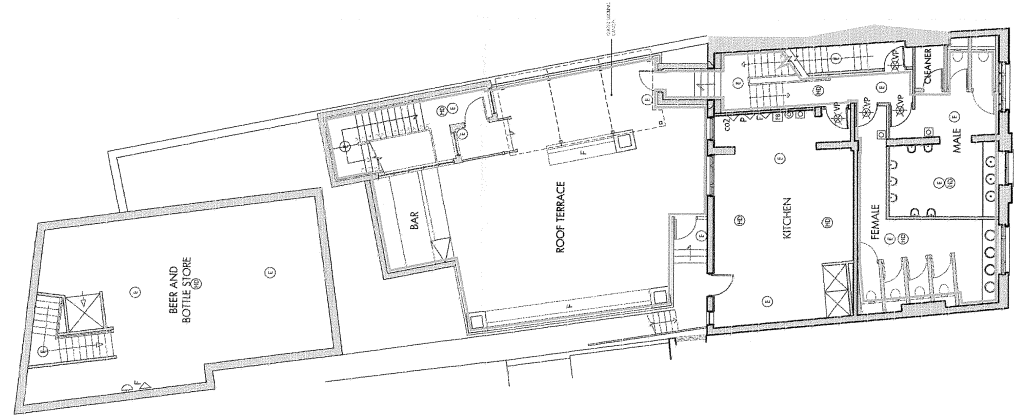

PROPOSED FIRST FLOOR 1:100

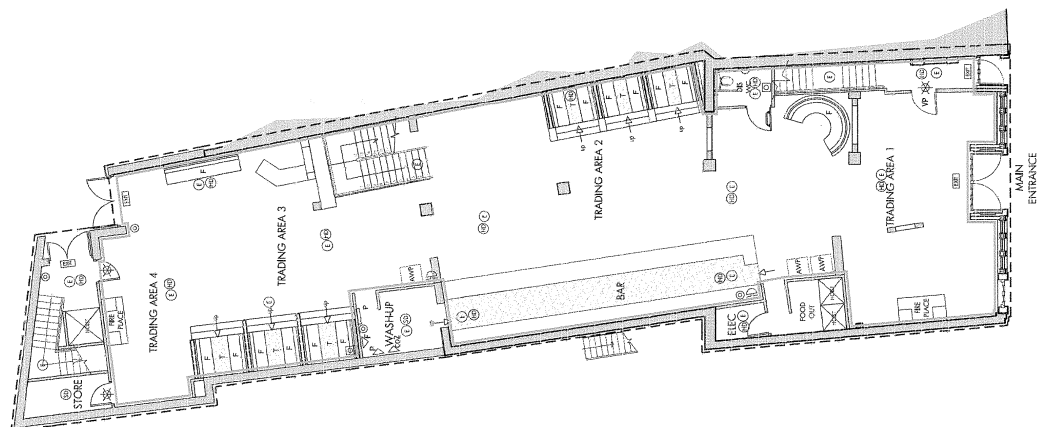

PROPOSED GROUND FLOOR 1:100

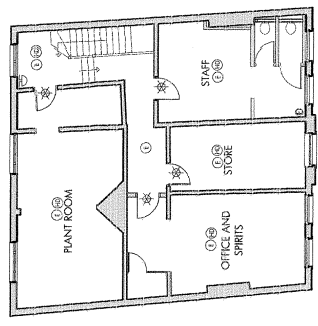

PROPOSED SECOND FLOOR 1:100

MPH DRAWN	DATE	MARTO	VS
		Allison Pike Architects and Designers	
7 Blandford Way, 2nd Fl, Sycamore, Cheshire, SK7 2JZ Website: www.allisonpike.com		Middlesbrough, Middlesbrough 11th Floor, 11th Floor 2 Blandford Way, 2nd Fl, 2nd Fl	
PROJECT THE POLYBUS BAR/CLUB GROUP FIRST STREET, BRONGSGROVE		SHEET PROPOSED LICENSING PLANS	
SCALE 1:100 @ A1		DATE 11/05/2024	
DRAWN BY B/076		CHECKED BY AMZZ	