

H.M. LAND REGISTRY

TITLE NUMBER

HW 103951


ORDNANCE SURVEY
PLAN REFERENCE

SO9373/9473
SO9372/9472


Scale
1/2500

COUNTY ~~HEREFORD AND WORCESTER~~ DISTRICT BROMSGROVE

© Crown copyright

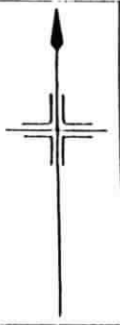

ADMINISTRATIVE AREA WORCESTERSHIRE

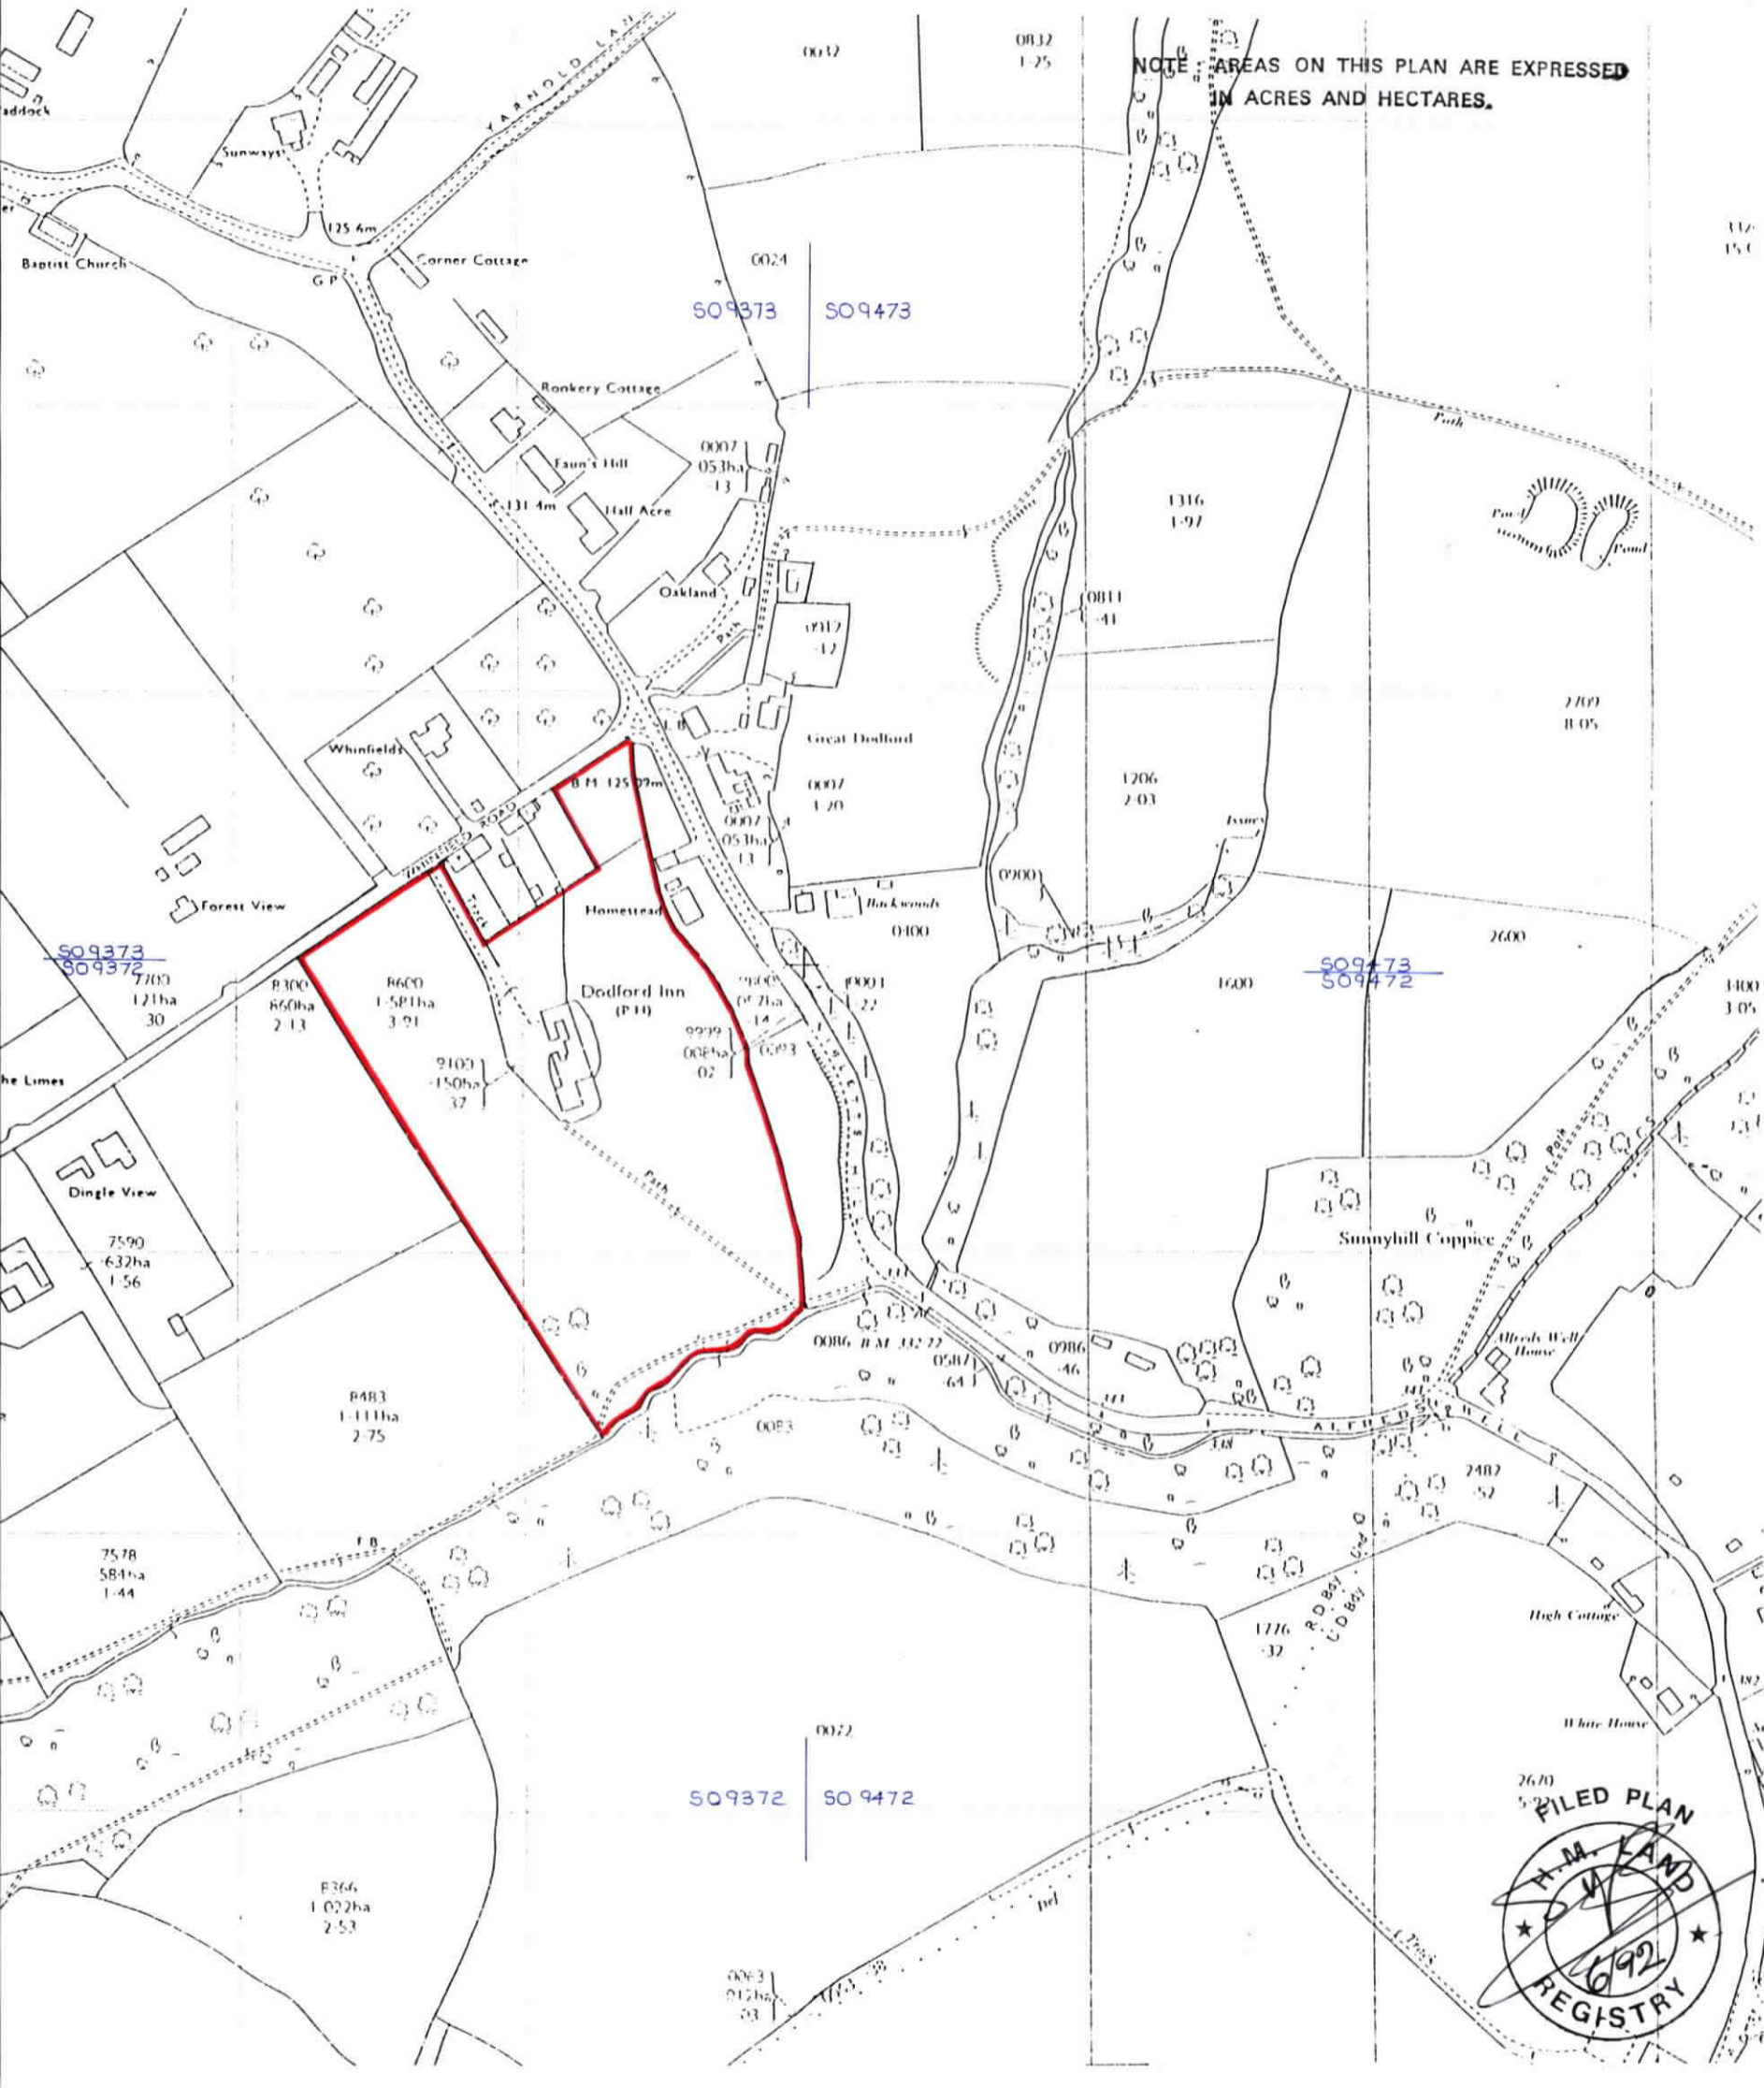

This is a copy of the title plan on 29 OCT 2012 at 09:54:02. This copy does not take account of any application made after that time even if still pending in the Land Registry when this copy was issued.

This copy is not an 'Official Copy' of the title plan. An official copy of the title plan is admissible in evidence in a court to the same extent as the original. A person is entitled to be indemnified by the registrar if he suffers loss by reason of a mistake in an official copy. If you want to obtain an official copy, the Land Registry web site explains how to do this.

The Land Registry endeavours to maintain high quality and scale accuracy of title plan images. The quality and accuracy of any print will depend on your printer, your computer and its print settings. This title plan shows the general position, not the exact line, of the boundaries. It may be subject to distortions in scale. Measurements scaled from this plan may not match measurements between the same points on the ground. See Land Registry Public Guide 19 - Title plans and boundaries.

This title is dealt with by Land Registry, Coventry Office.

© Crown Copyright. Produced by Land Registry. Further reproduction in whole or in part is prohibited without the prior written permission of Ordnance Survey. Licence Number 100026316.