


The copyright and the rights reserved are the copyright of Hinton Properties Ltd. All rights reserved. No liability will be accepted for any errors or omissions that may appear hereon.

REF	DATE	DESCRIPTION	BY	CHKD

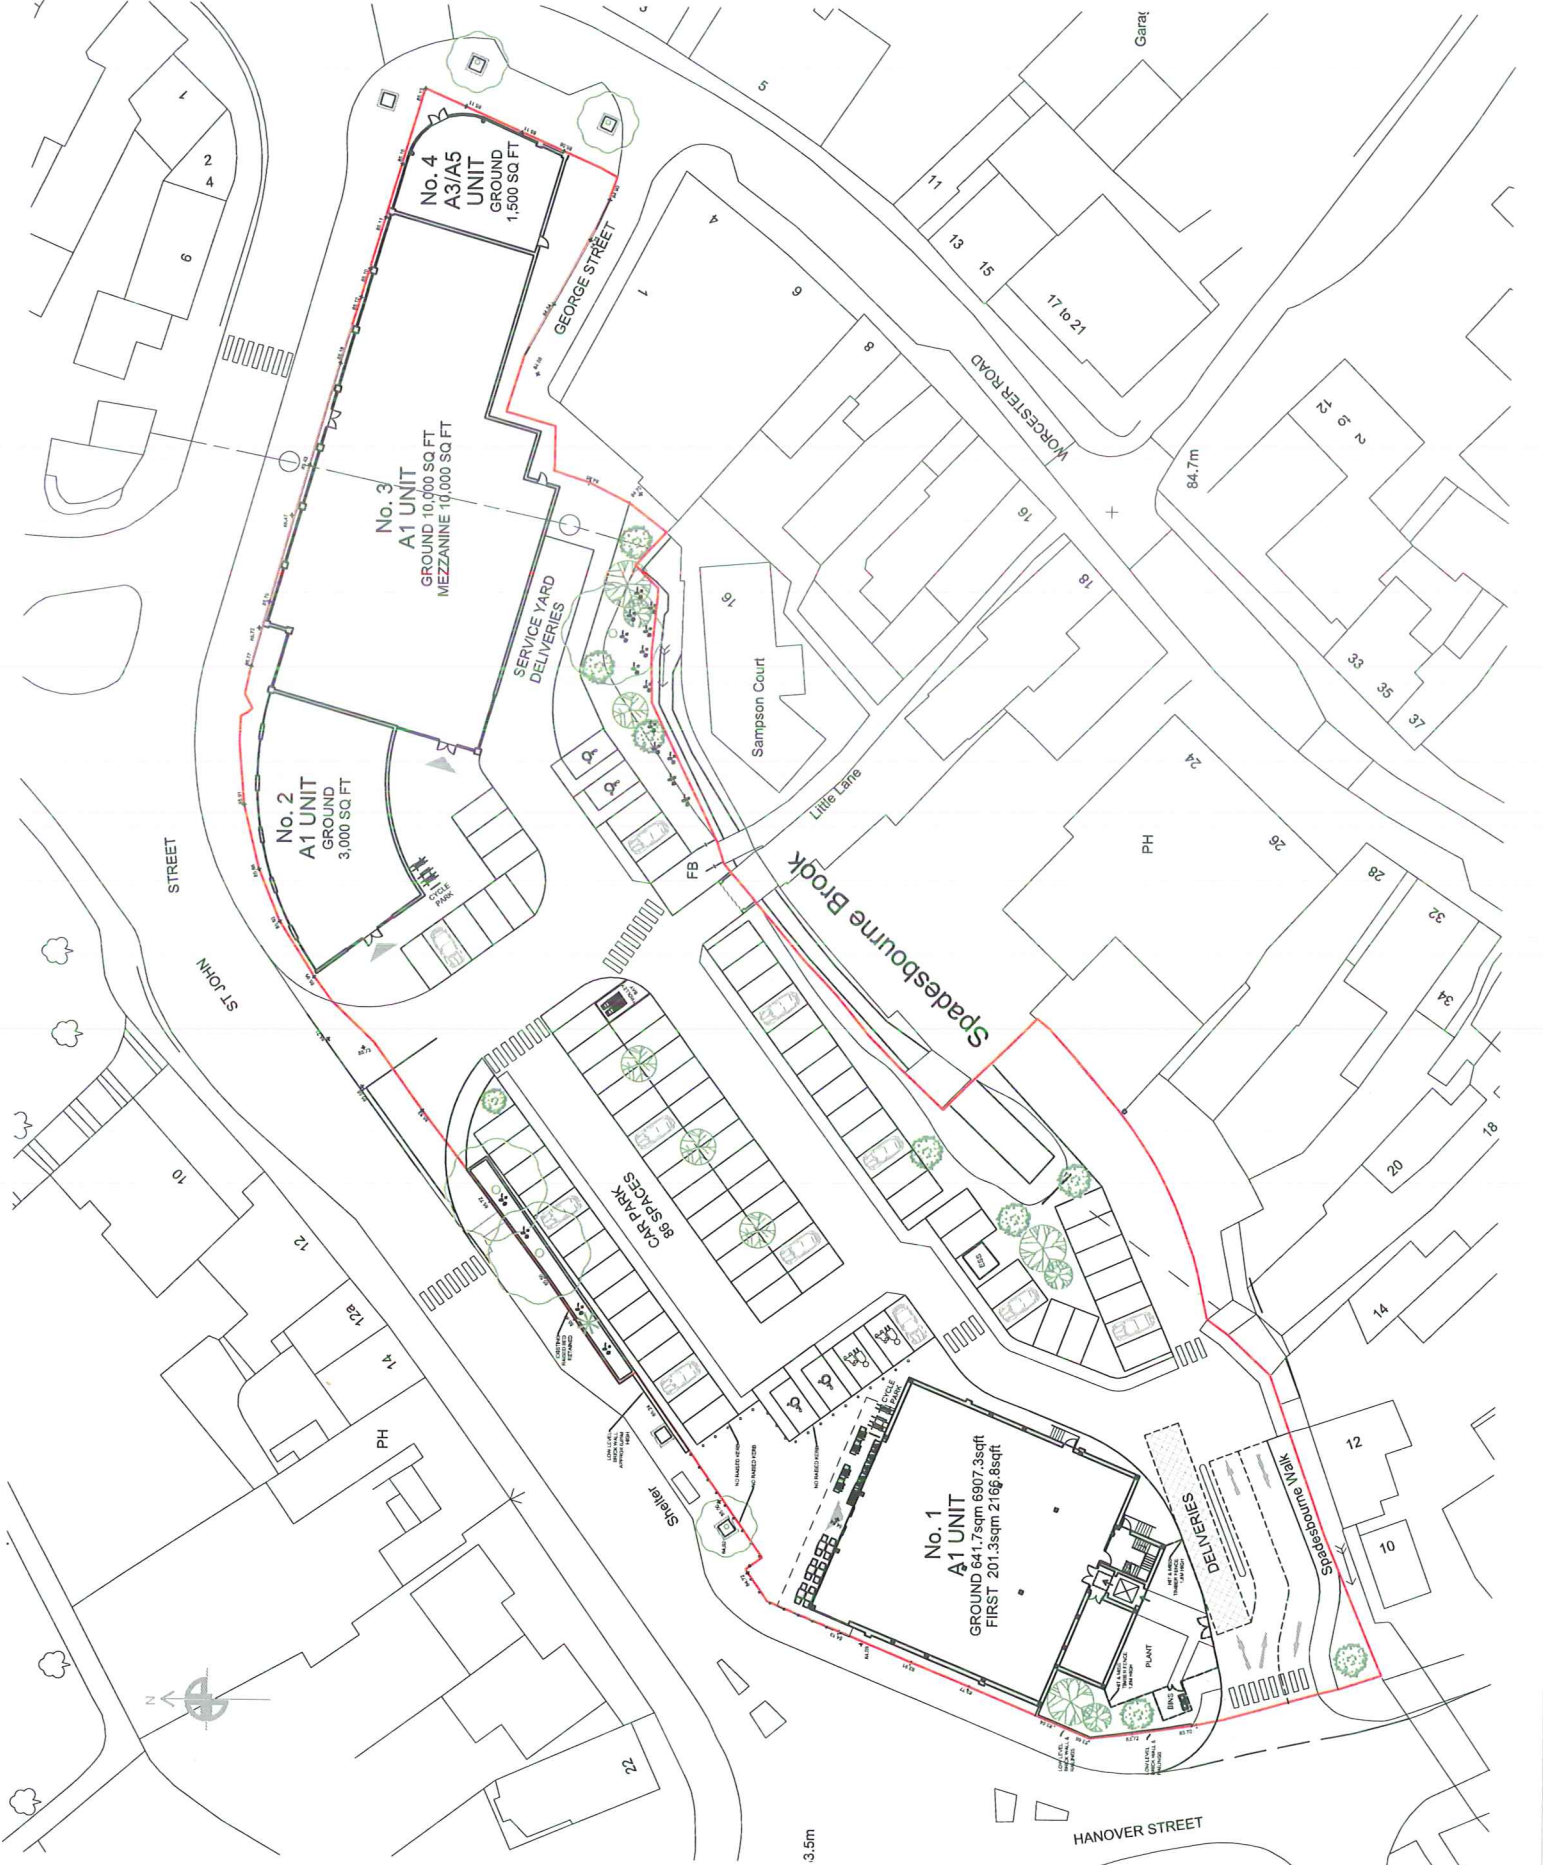

MARKET PLACE
BRONSGROVE

Proposed Master Plan

DATE: 15/05/15
 DRAWN: P
 CHECKED: DW

DESIGN DEVELOPMENT PARTNERSHIP
 HINTON PROPERTIES AND PROJECT MANAGEMENT

DESIGN DEVELOPMENT PARTNERSHIP
 HINTON PROPERTIES AND PROJECT MANAGEMENT

