

22/00116/FUL

163 - 165 Birmingham Road, land to the rear of
151 and 157 Birmingham Road and 73 All Saints
Road, Bromsgrove

Demolition of nos. 163 and 165 Birmingham
Road and construction of eight detached
dwellings.

Recommendation: Grant subject to conditions

Site Location Plan



Satellite View



Existing Site Layout



Photographs



163 Birmingham
Road



165 Birmingham
Road

Photographs



163 & 165
Birmingham
Road



Rear of 163 &
165 Birmingham
Road

Photographs



Rear Garden of 163
Birmingham Road
and view towards 1,
3, 5, 7 & 9 Oakland
Grove



Rear of 163
Birmingham Road
and view towards
9, 11, 11a and 15
Oakland Grove

Photographs



157, 163 and 165
Birmingham Road



Bartleet House

Proposed Site Layout




Plot 1



Proposed Ground Floor Plan
Scale 1:50



Proposed First Floor Plan
Scale 1:50

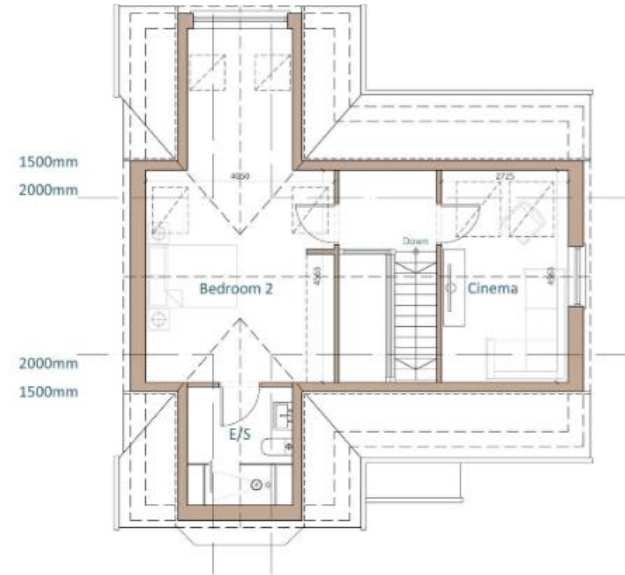

Proposed Second Floor Plan
Scale 1:50



Proposed Side Elevation
Scale 1:100



Proposed Side Elevation
Scale 1:100




Proposed Rear Elevation
Scale 1:100


Plot 2



Proposed Ground Floor Plan
Scale 1:50

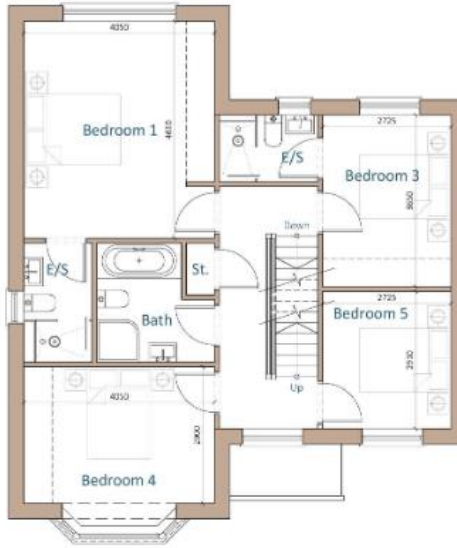

Proposed First Floor Plan
Scale 1:50

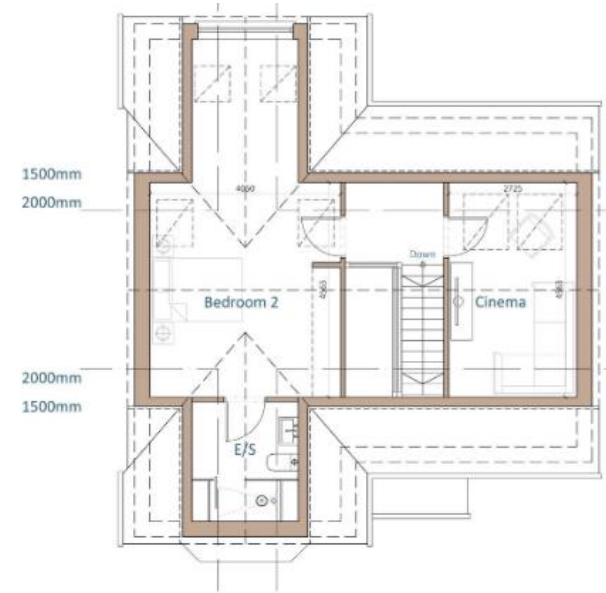

Proposed Second Floor Plan
Scale 1:50



Proposed Front Elevation
Scale 1:50



Proposed Side Elevation
Scale 1:100




Proposed Side Elevation
Scale 1:100



Proposed Rear Elevation
Scale 1:100


Plot 3

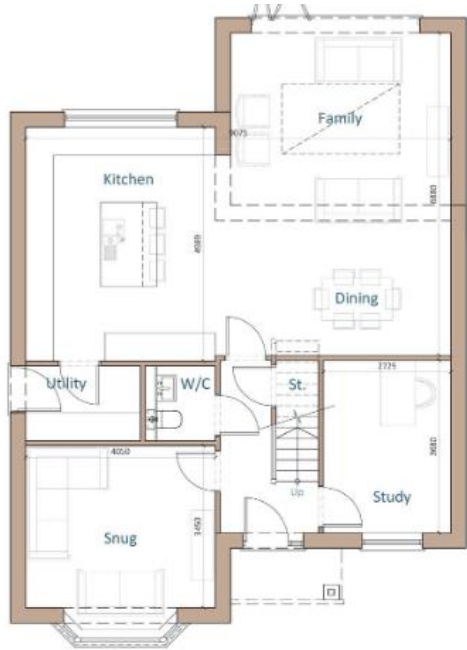

Proposed Ground Floor Plan
Scale 1:50



Proposed First Floor Plan
Scale 1:50

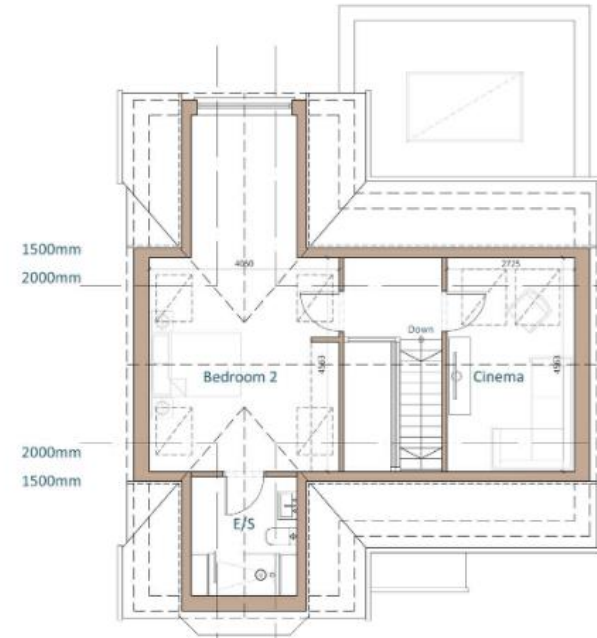

Proposed Second Floor Plan
Scale 1:50



Proposed Side Elevation
Scale 1:100




Proposed Side Elevation
Scale 1:100



Proposed Rear Elevation
Scale 1:100

Plot 4

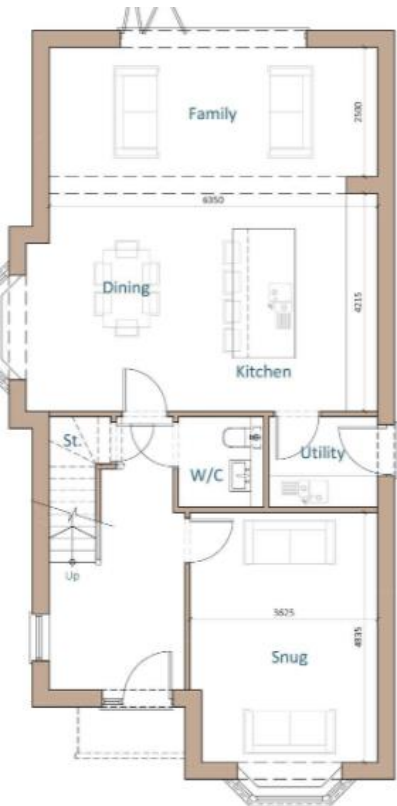

Proposed Ground Floor Plan
Scale 1:50



Proposed First Floor Plan
Scale 1:50



Proposed Front Elevation
Scale 1:50



Proposed Side Elevation



Proposed Side Elevation



Proposed Rear Elevation

Plot 5 & 6




Proposed Ground Floor Plan
Scale 1:50




Proposed First Floor Plan
Scale 1:50




Proposed Front Elevation
Scale 1:50

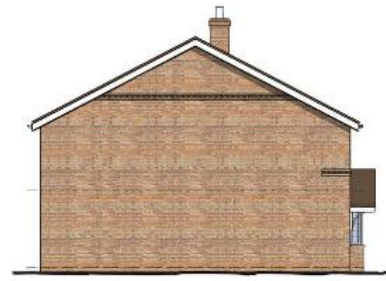


Plot 7

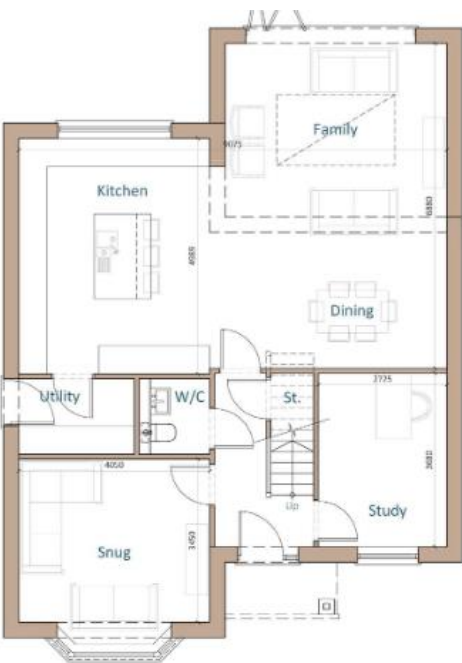

Proposed Ground Floor Plan
Scale 1:50

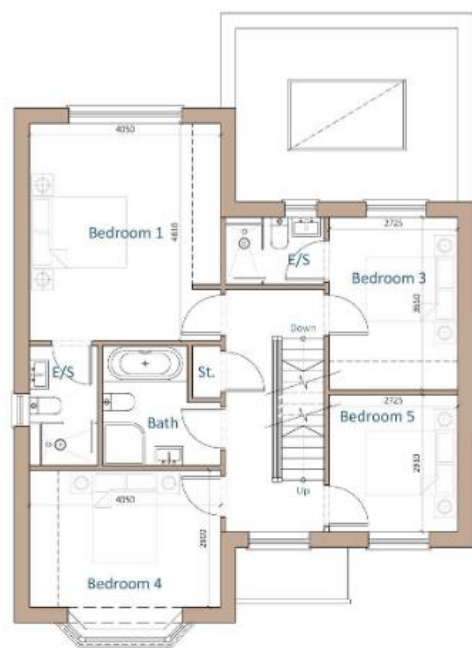

Proposed First Floor Plan
Scale 1:50

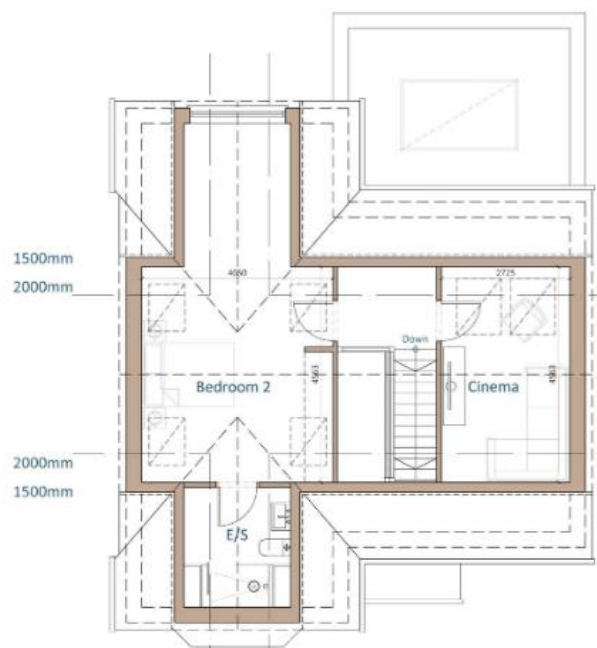

Proposed Second Floor Plan
Scale 1:50



Proposed Side Elevation
Scale 1:100



Proposed Side Elevation
Scale 1:100



Proposed Rear Elevation
Scale 1:100


Plot 8



Proposed Ground Floor Plan
Scale 1:50



Proposed First Floor Plan
Scale 1:50

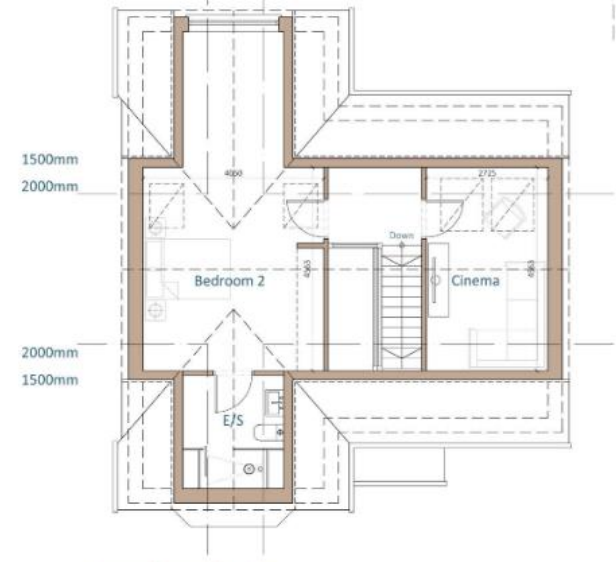

Proposed Second Floor Plan
Scale 1:50



Proposed Side Elevation
Scale 1:100




Proposed Side Elevation
Scale 1:100




Proposed Rear Elevation
Scale 1:100


Plots 3,7 & 8 Garages

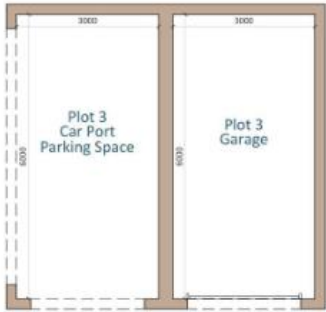


Proposed Ground Floor Plan
Scale 1:100

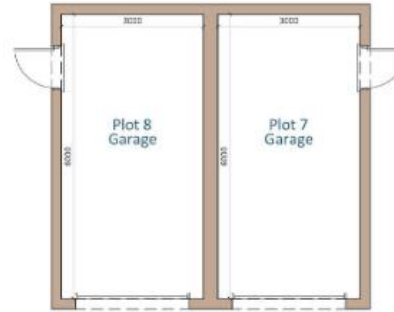

Proposed Ground Floor Plan
Scale 1:50

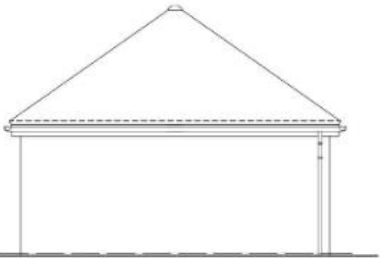

Proposed Side Elevation
Scale 1:50

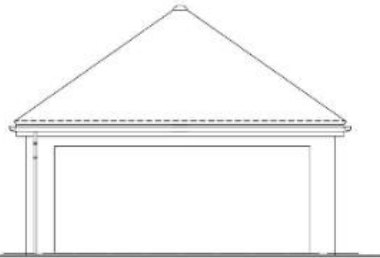

Proposed Side Elevation
Scale 1:50




Proposed Side Elevation
Scale 1:50



Proposed Side Elevation
Scale 1:50




Proposed Front Elevation

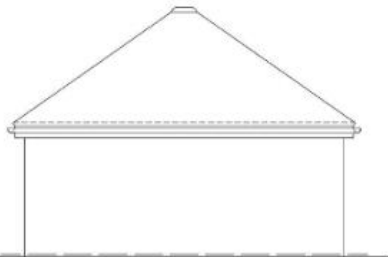

Proposed Rear Elevation




Proposed Front Elevation

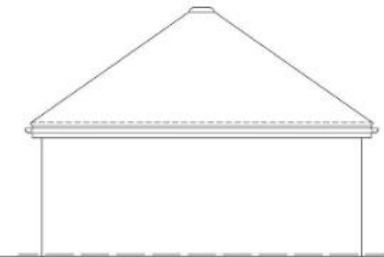

Proposed Rear Elevation

Compliance Plan

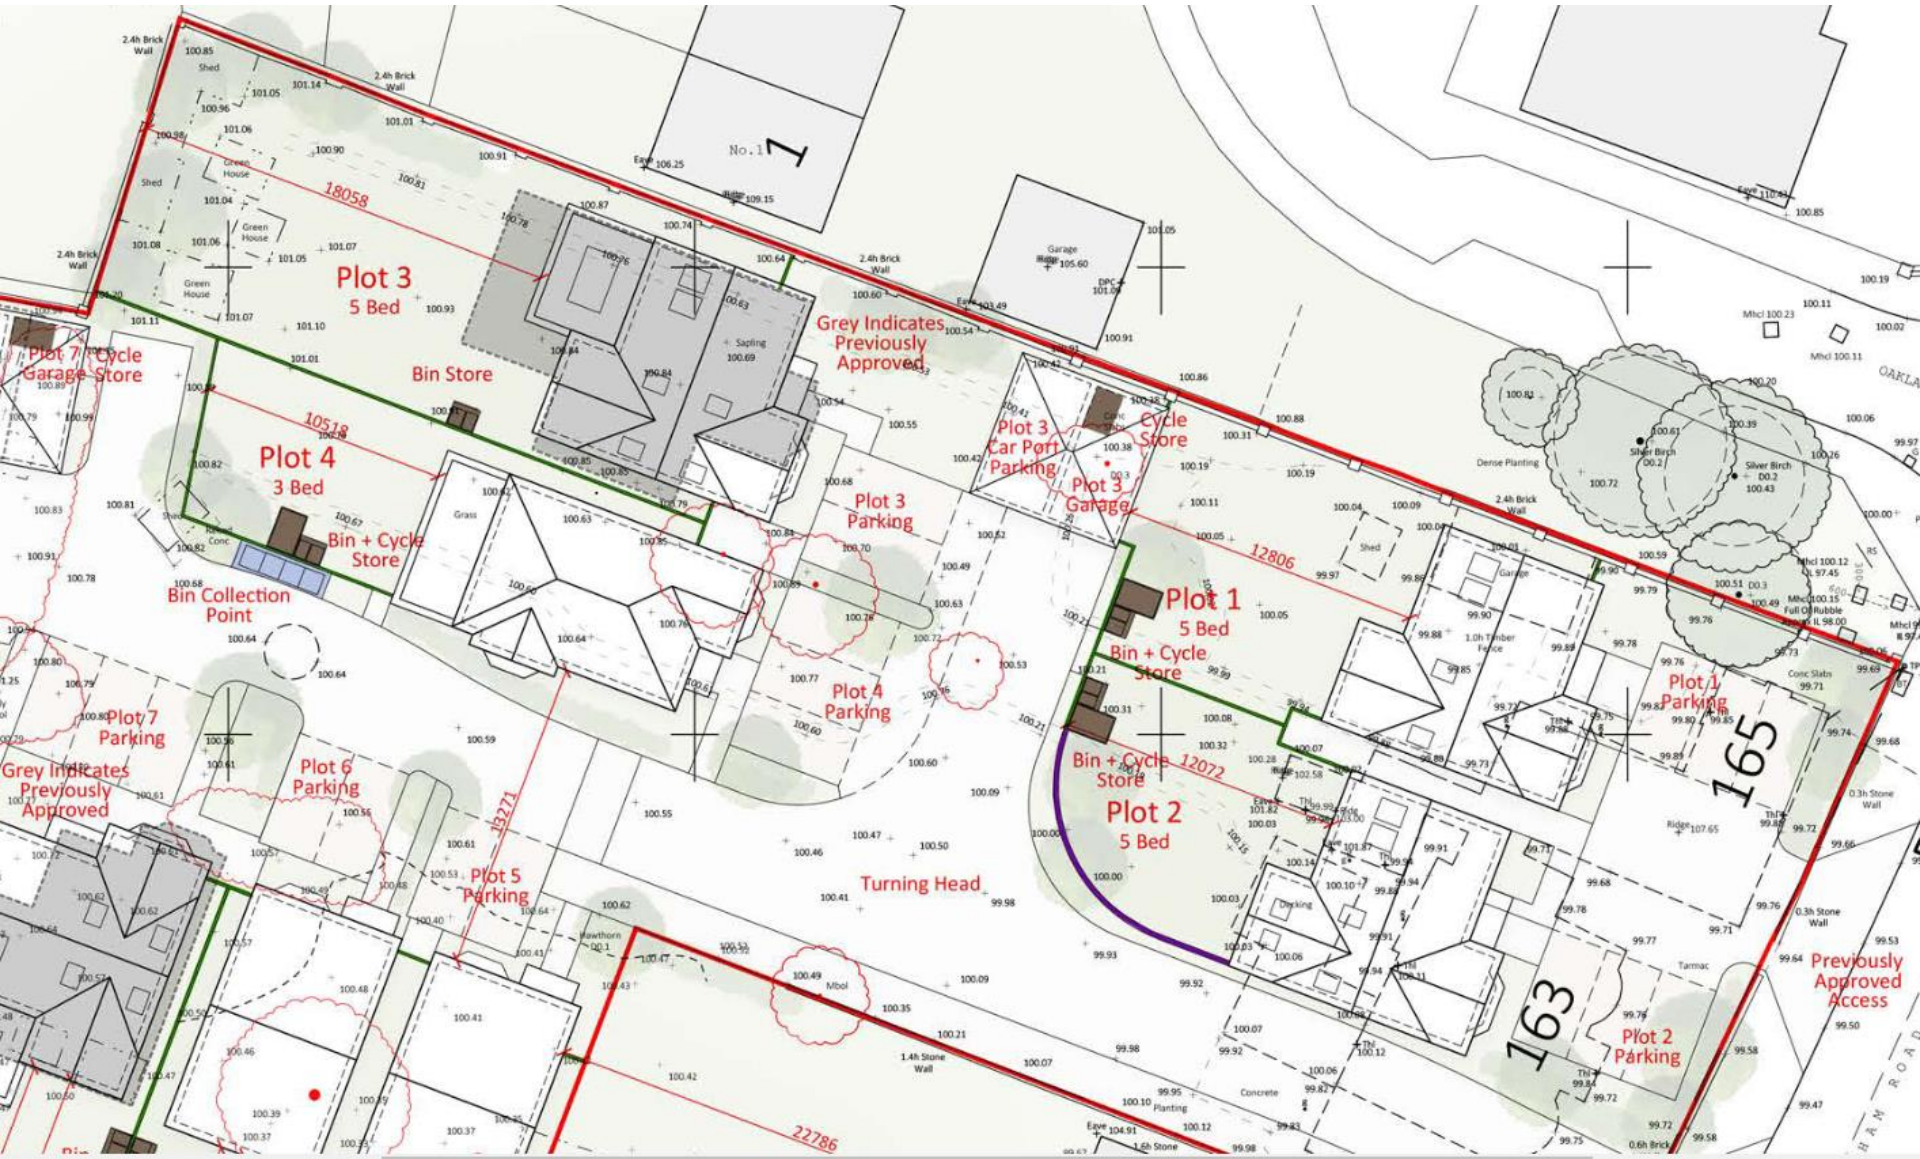

Compliance Plan

