



23/01141/FUL

Land Adjoining Heath End Road
Belbroughton, Worcestershire DY9 9XG


Change of use of land for dog walking field and
associated works

Recommendation:
Grant subject to conditions


Site Location

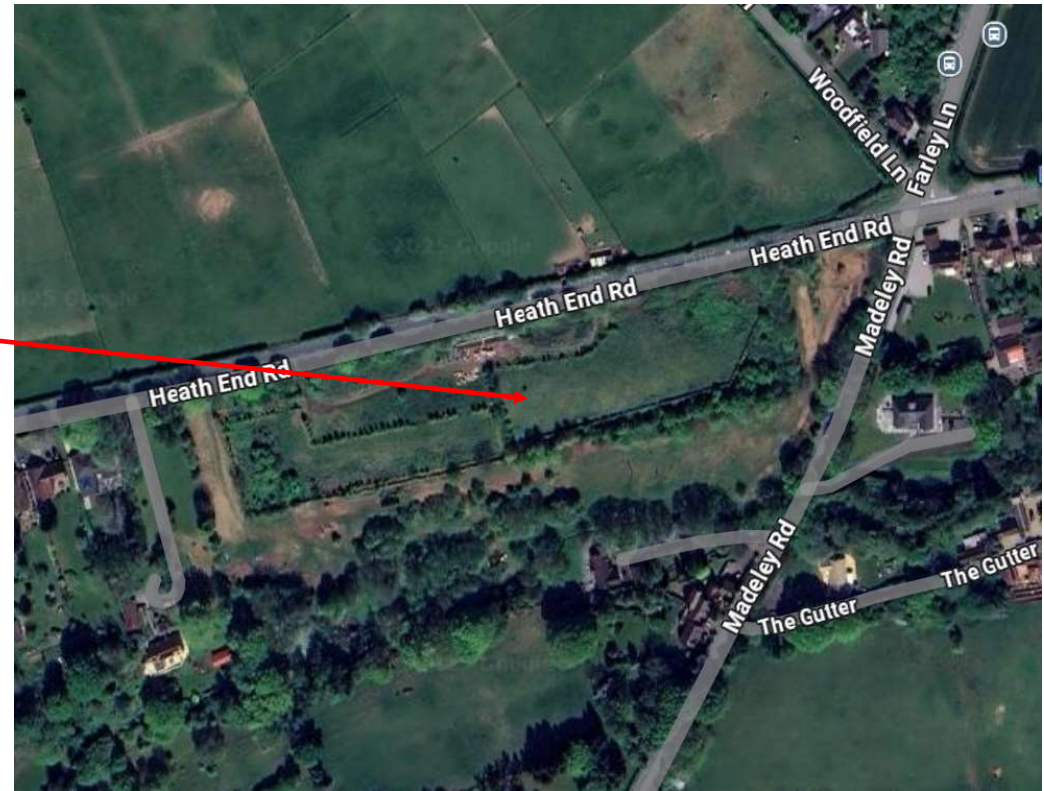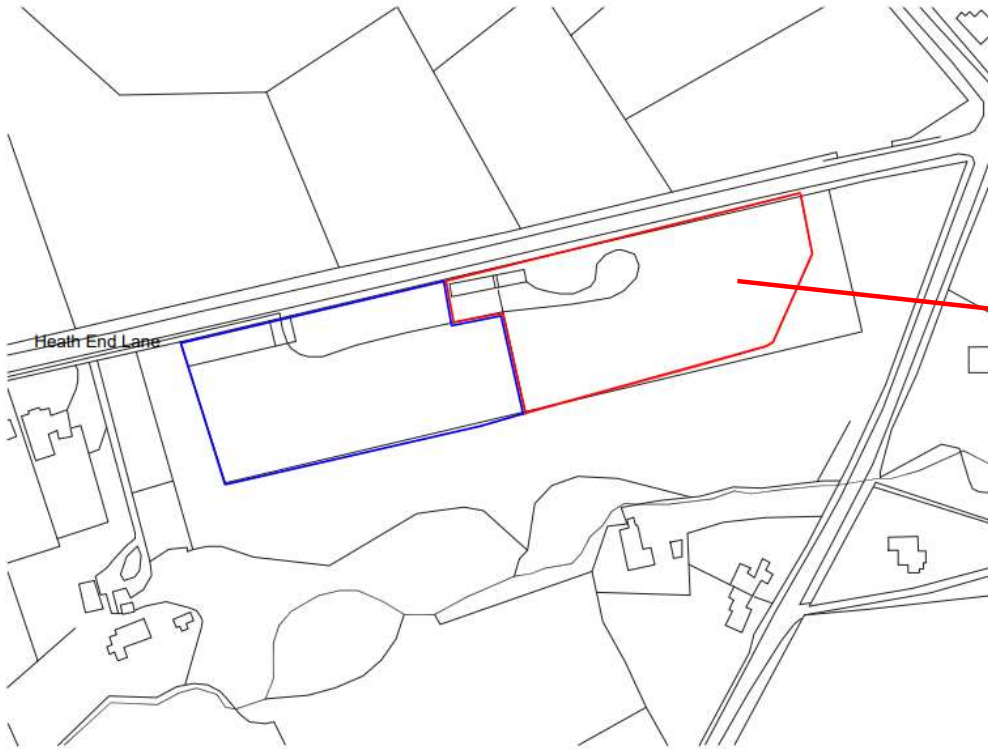


Existing buildings

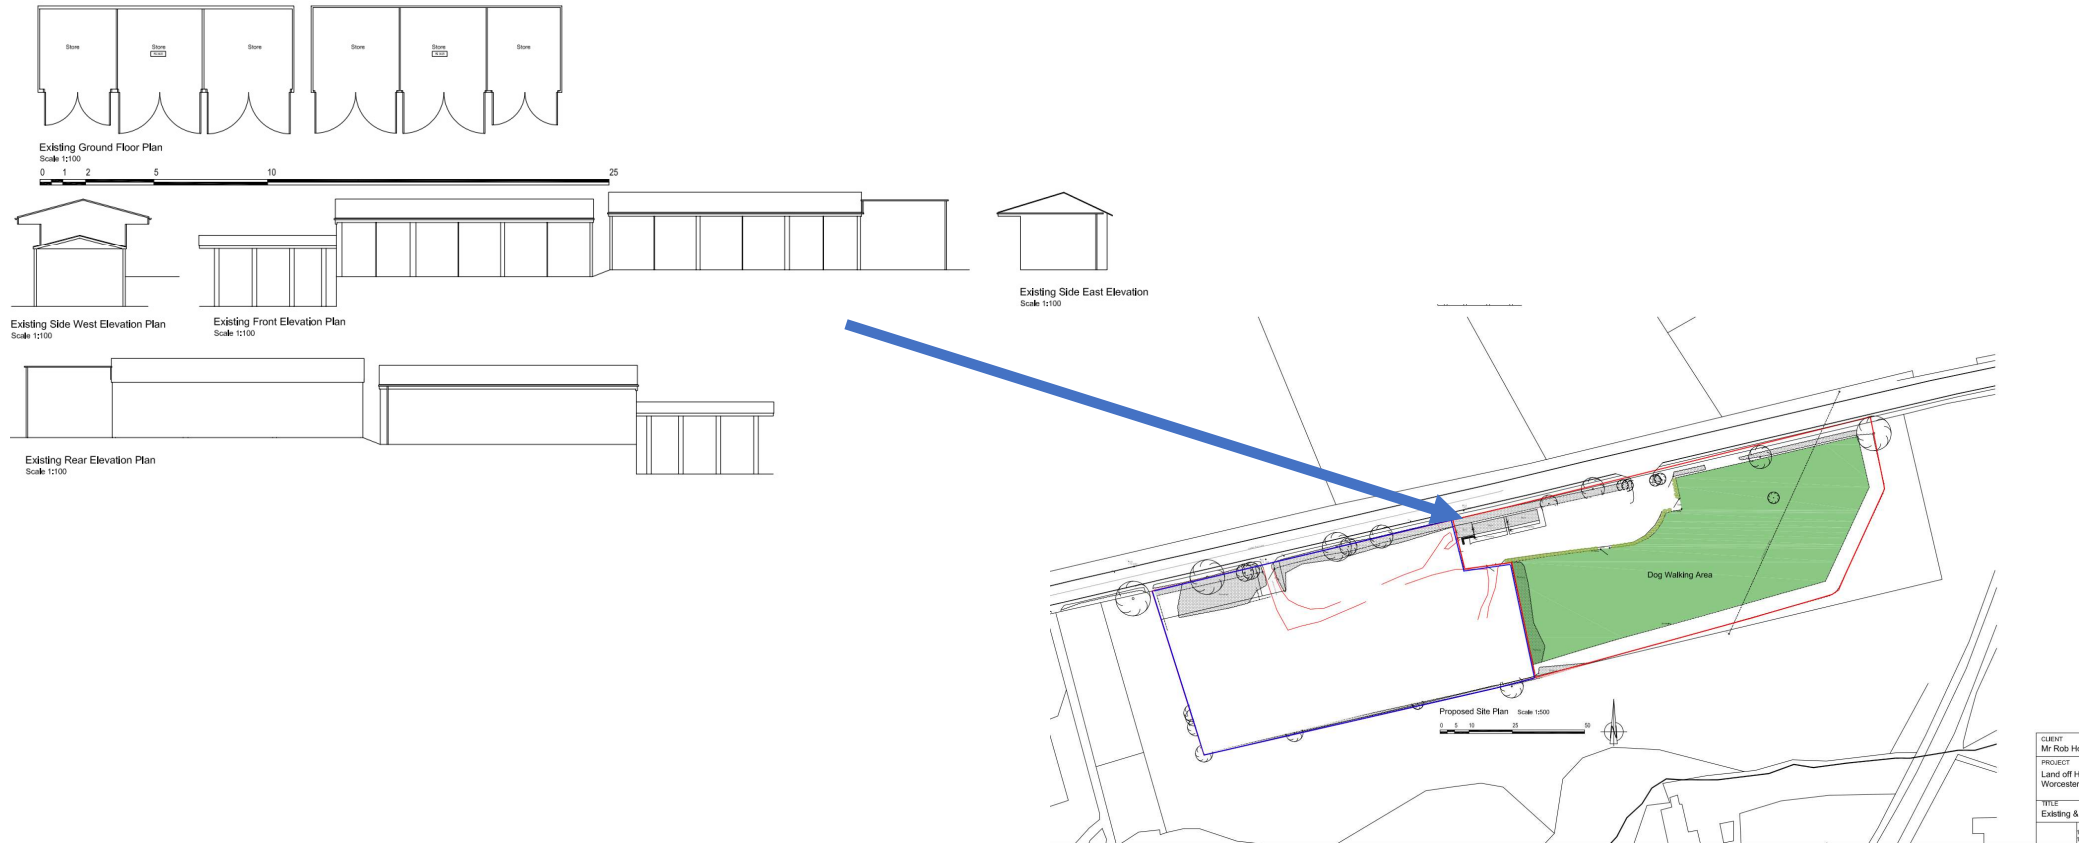

Proposed site plan

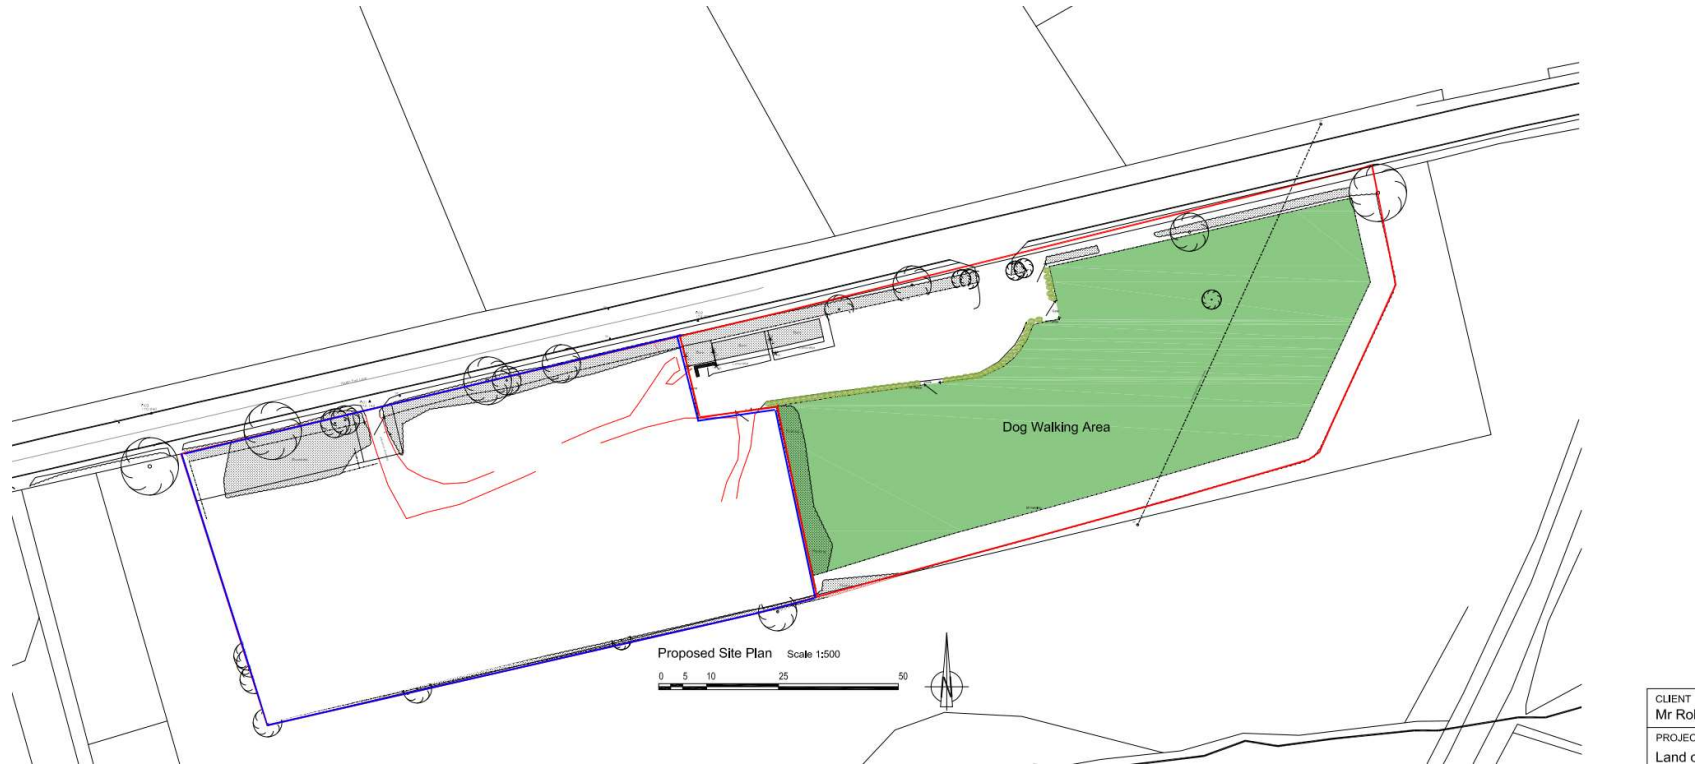


Public Rights of Way (WCC)

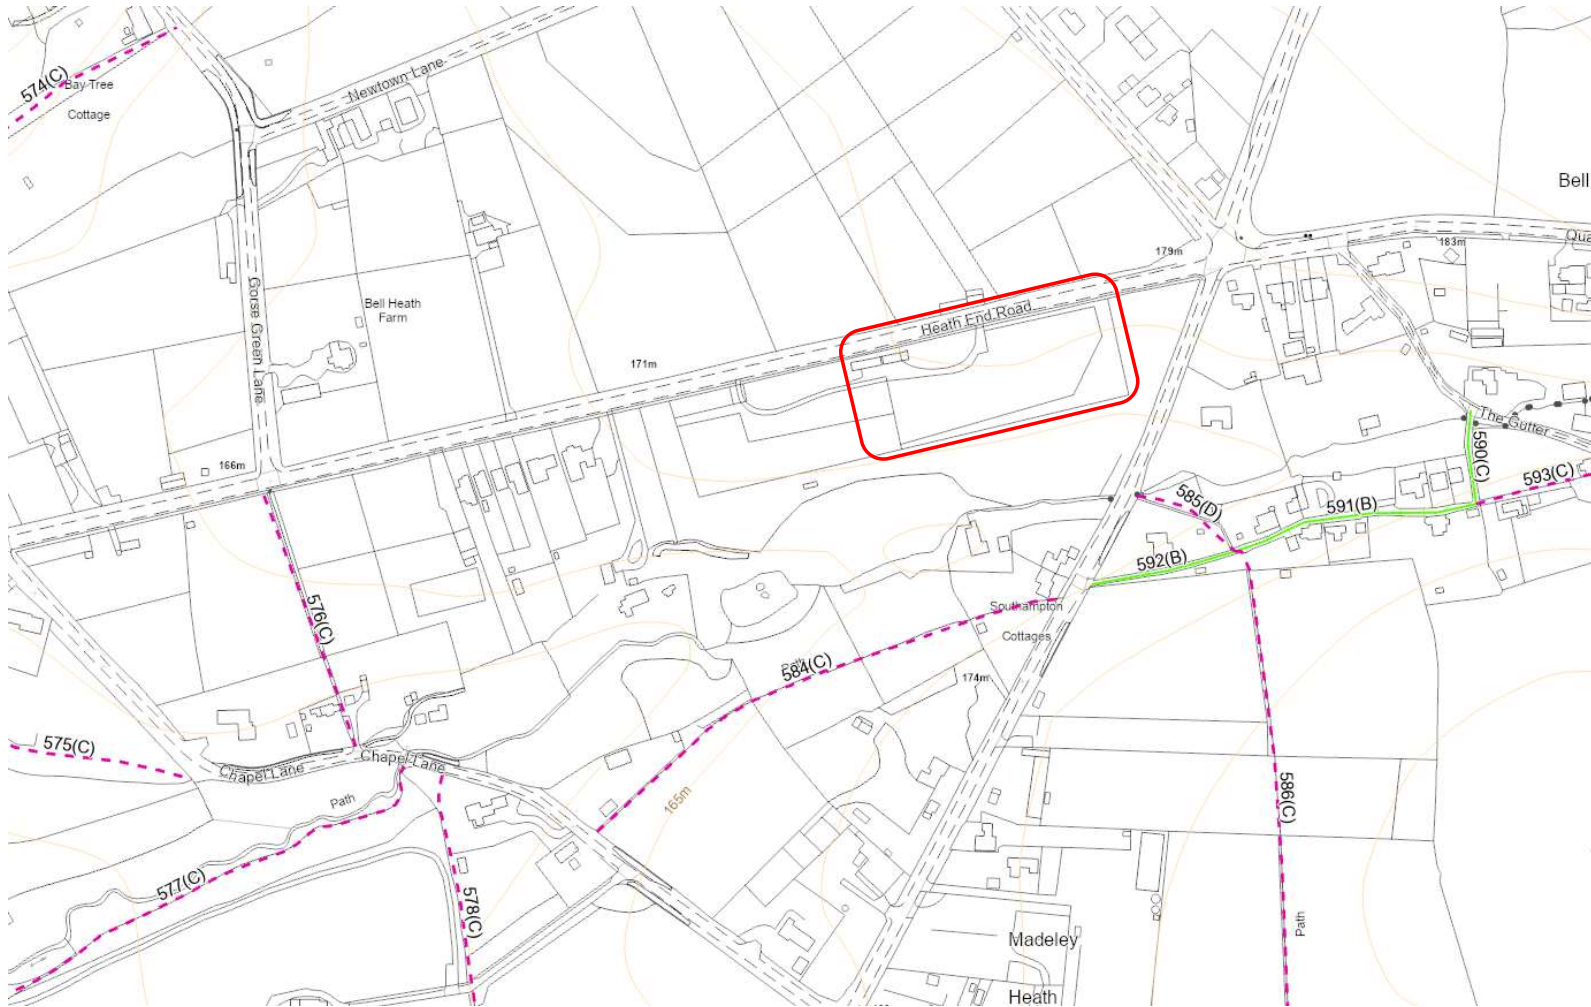

Site




Public
footpath

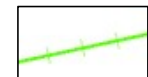


Bridleway


Site Access

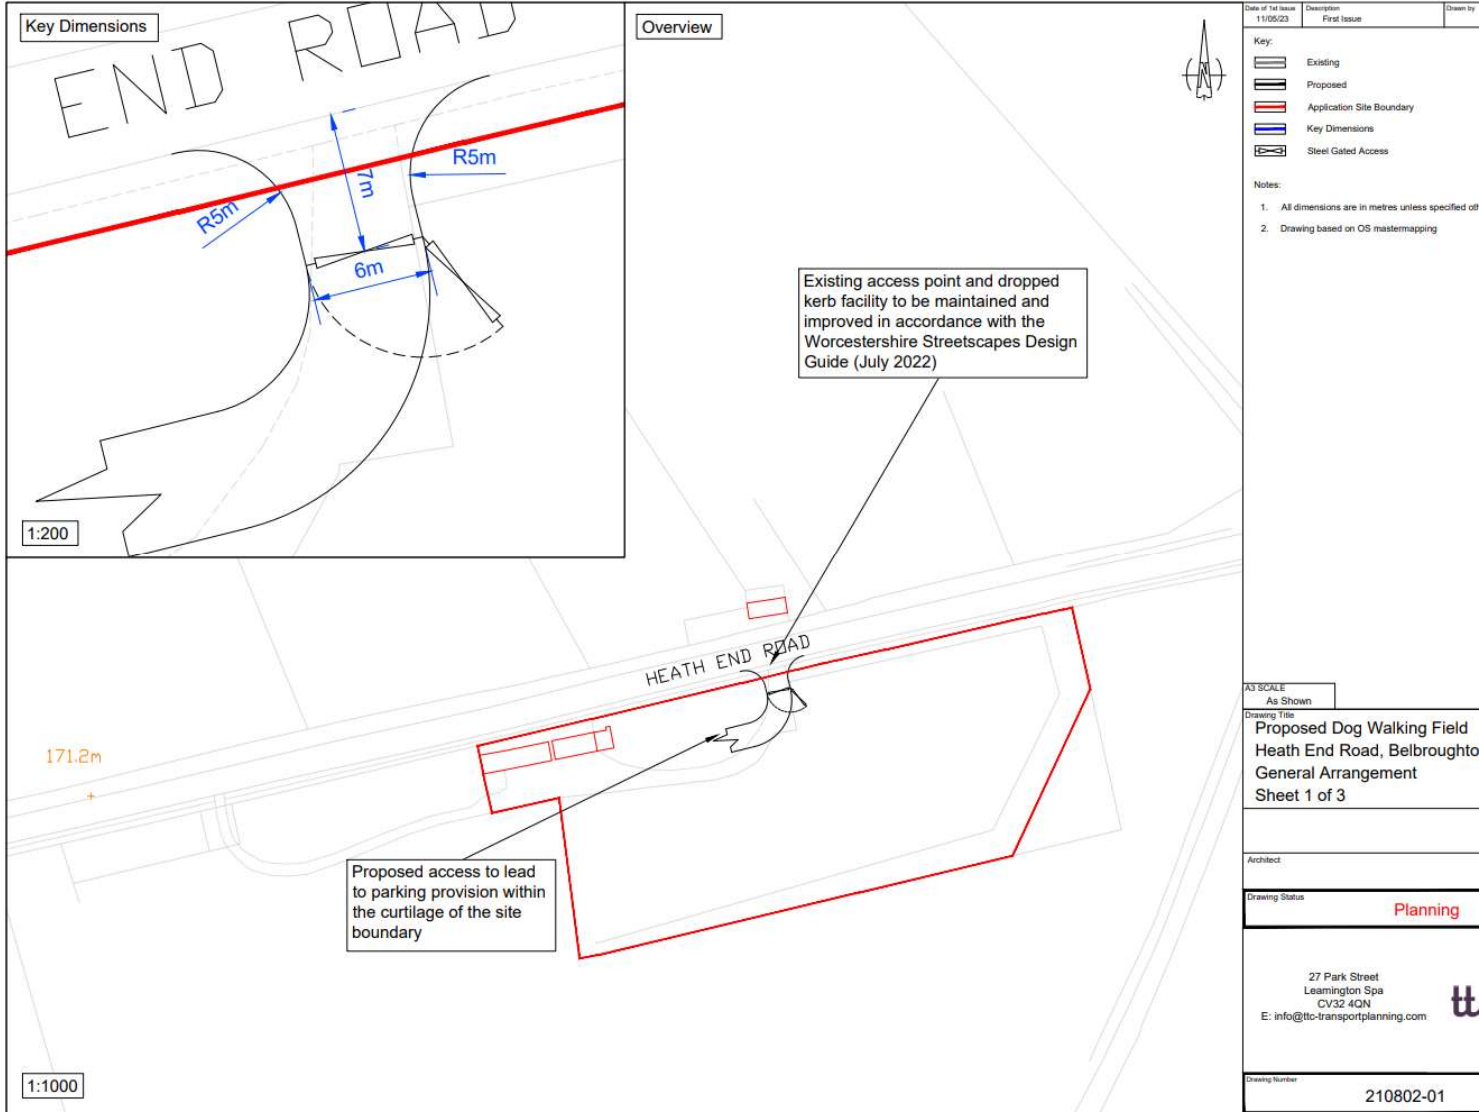

Visibility splays

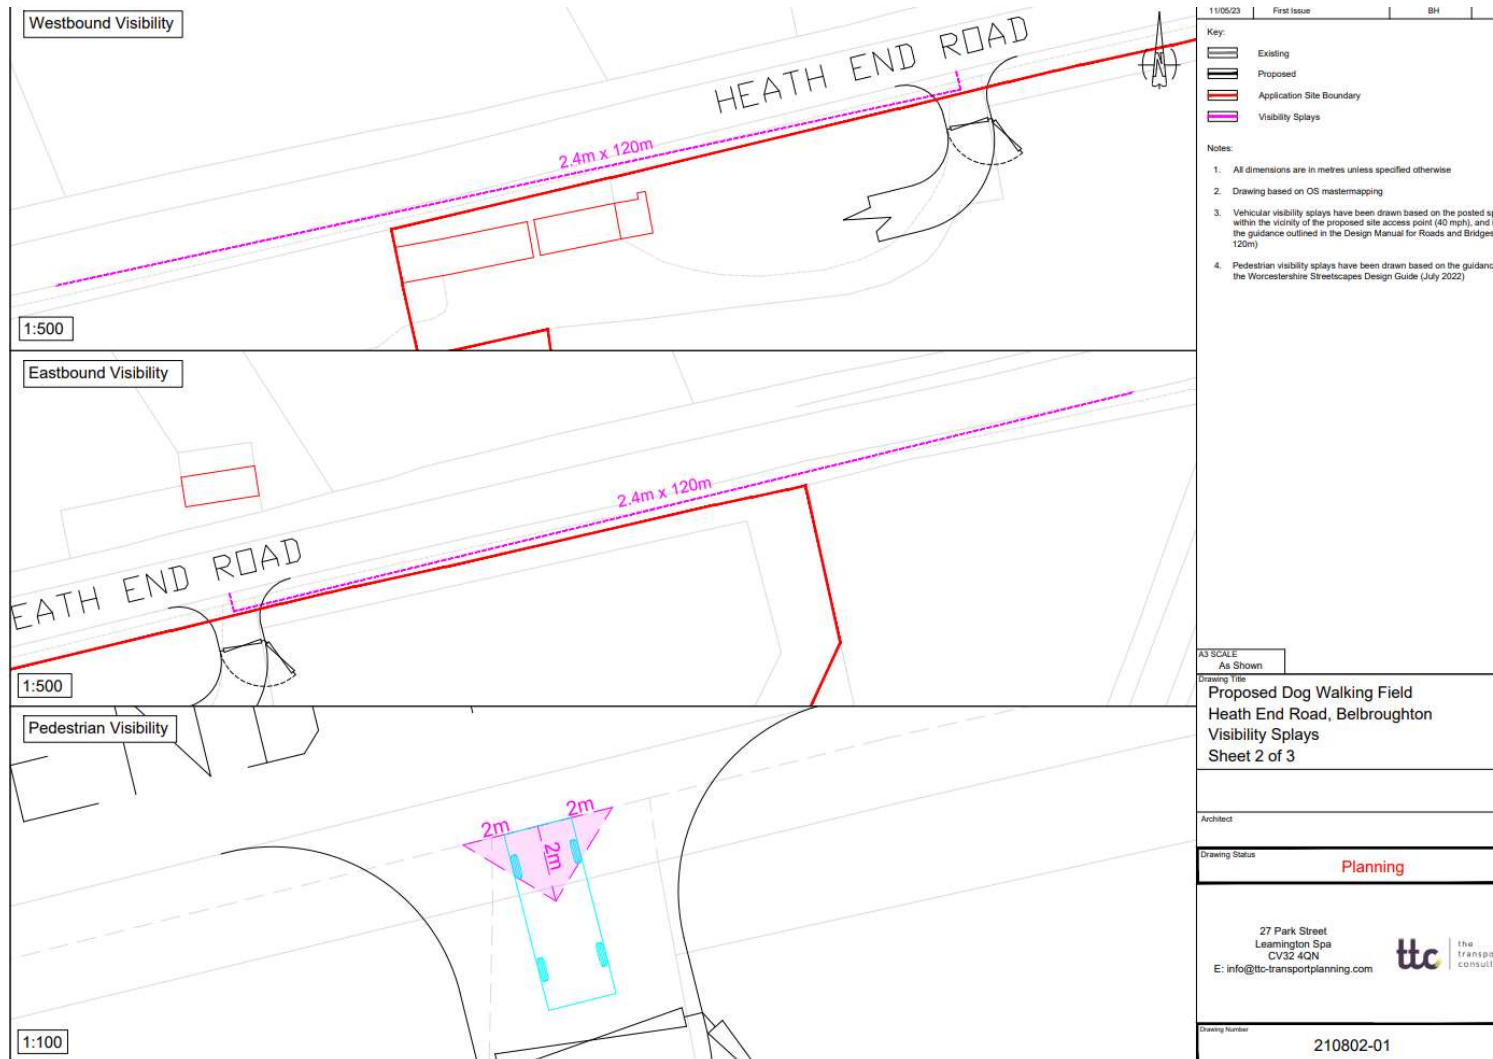

Vehicle tracking

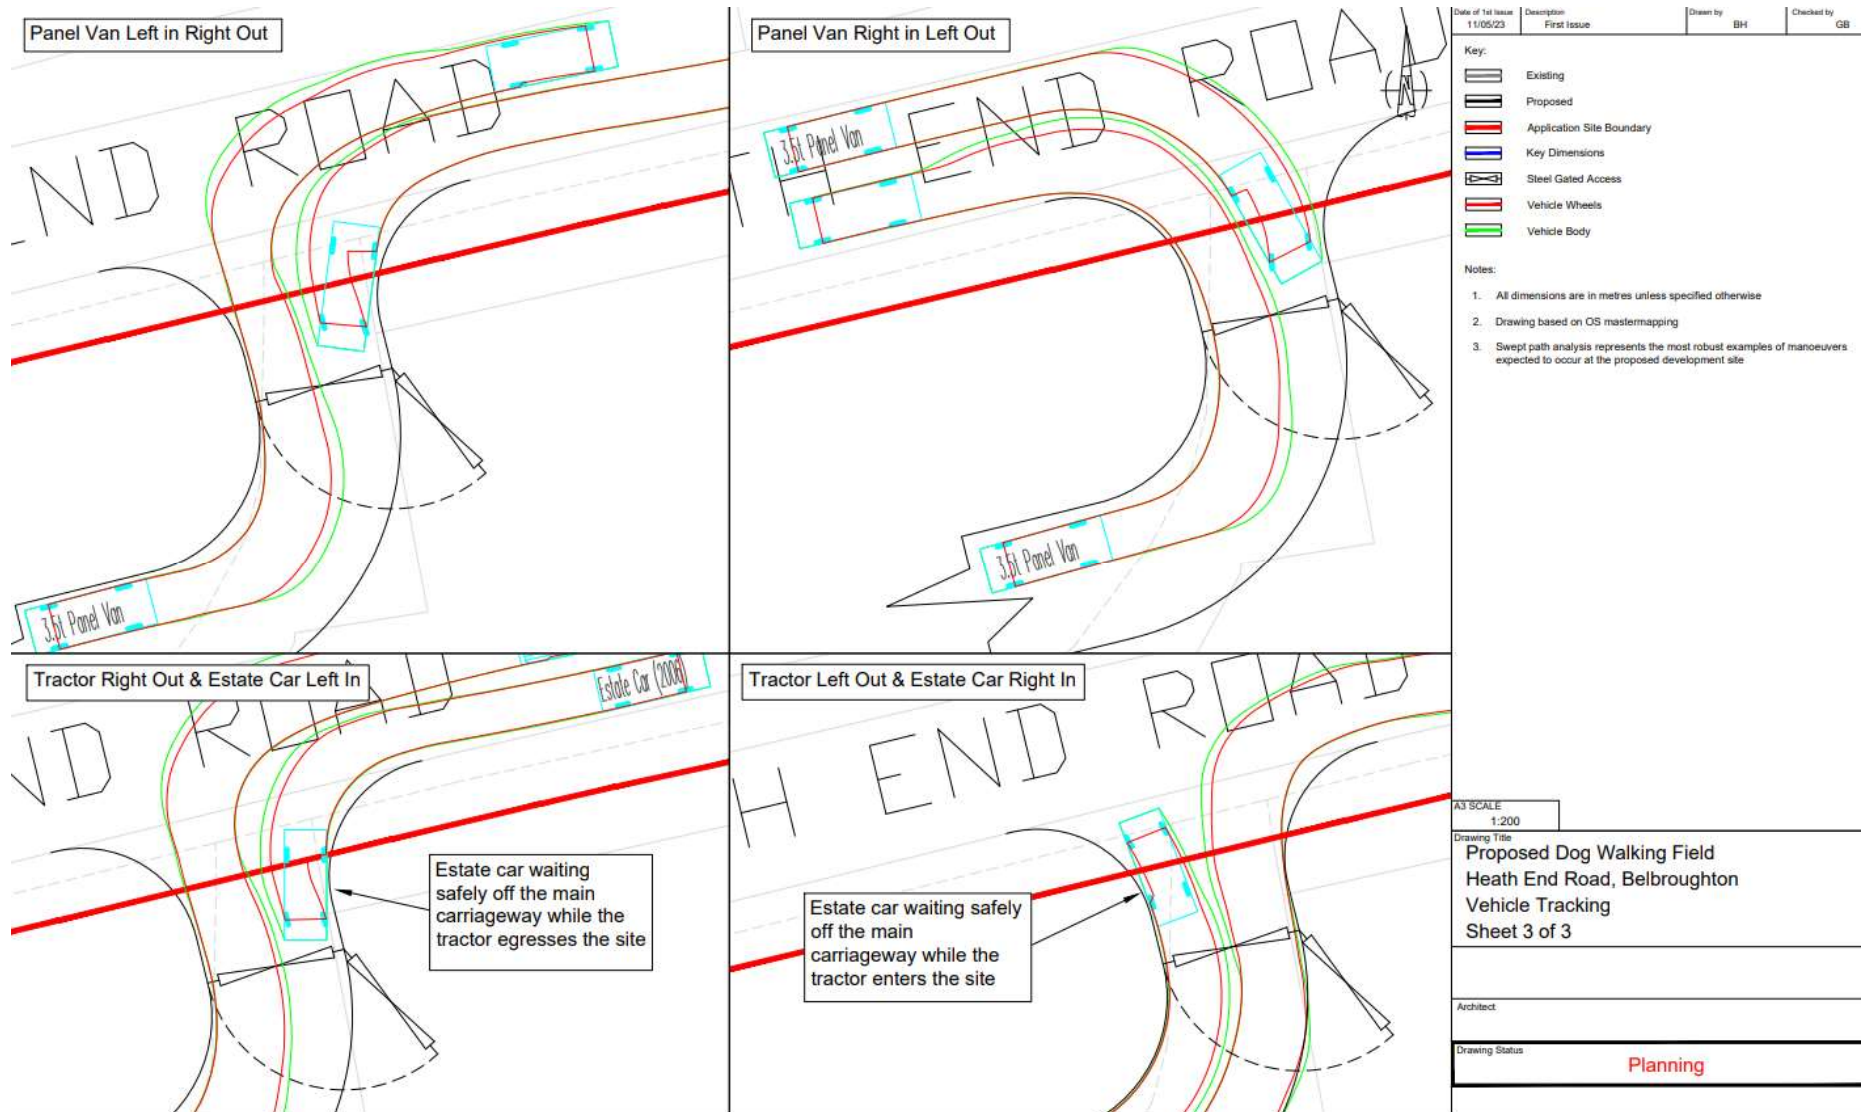

Site Photos

